


UPPER GROUND FLOOR PLAN  
 SCALE 1:50

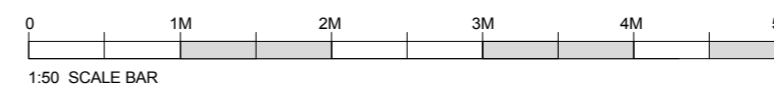

Client :	Mr & Mrs D Sprecher
Project :	9 St Albans Road, Highgate, London, NW5 1RG
Dwg Title :	Proposed Upper Ground Floor Plan
Dwg No. :	1109/24
Scale :	1:50 @ A2
Date :	March 2015

Do not scale. Contractors must verify all dimensions on site before commencing any work. The drawing must not be disclosed without any authority. The copyright of this drawing is reserved.