


30.00m Above Ordnance Datum

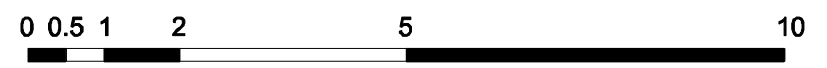

kingconroyarchitects
 ARCHITECTURE URBAN DESIGN PLANNING INTERIORS
 city temple holborn viaduct london EC1A 2DE
 t: +44 (0) 20 3151 5145 w: www.kingconroy.com

client :
 MR R. BJLANI
 38 Chalcot Road
 London
 NW1 8LP

consultant 1 :
 SAVILLS
 33 Margaret Street
 London
 W1G 0JD

consultant 2 :
 -
 -

key plan :

revisions / notes :
 - : Revision notes
 00.00.14

PROJECT TITLE : 38 CHALCOT ROAD
 ADDRESS : 38 CHALCOT ROAD, LONDON, NW1 8LP
 DRAWING TITLE : EXISTING NORTH ELEVATION
 SCALE : 1:100
 DATE : 05.08.14
 DRAWN : AN
 CHECKED : JK
 STATUS : PLANNING

drawing number :
14047 | PL00 | 200
 project reference drawing series series number

revision :
 -
 A3 SHEET