


30.00m Above Ordnance Datum

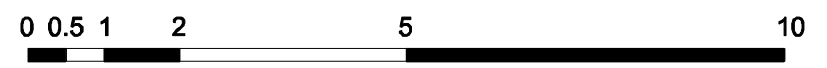

**kingconroy**architects  
 ARCHITECTURE URBAN DESIGN PLANNING INTERIORS  
 city temple holborn viaduct london EC1A 2DE  
 t: +44 (0) 20 3151 5145 w: www.kingconroy.com

client :  
 MR R. BJLANI  
 38 Chalcot Road  
 London  
 NW1 8LP

consultant 1 :  
 SAVILLS  
 33 Margaret Street  
 London  
 W1G 0JD

consultant 2 :  
 -  
 -

key plan :

revisions / notes :  
 - : Revision notes 00.00.14

PROJECT TITLE : 38 CHALCOT ROAD  
 ADDRESS : 38 CHALCOT ROAD, LONDON, NW1 8LP  
 DRAWING TITLE : EXISTING SOUTH ELEVATION  
 SCALE : 1:100  
 DATE : 05.08.14  
 DRAWN : AN  
 CHECKED : JK  
 STATUS : PLANNING

drawing number :	revision :
14047   PL00   201	-
project reference	A3 SHEET
drawing series	series number