




2014/5503/P - Installation of a new mansard roof extension

2014/5503/P - Provision of cast iron railings to the second floor terrace

2014/5503/P - Realignment of the window to the first floor of the rear extension

**MATERIALS:**

- 1 White render
- 2 London Stock brick
- 3 White painted softwood windows
- 4 Slate tile
- 5 Standing seam zinc cladding
- 6 White painted coping stone
- 7 Frameless glazing
- 8 Frameless glass balustrade
- 9 Black wrought iron railings

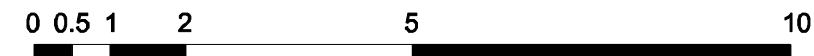

<b>kingconroy</b> architects ARCHITECTURE URBAN DESIGN PLANNING INTERIORS city temple holborn viaduct london EC1A 2DE t: +44 (0) 20 3151 5145 w: www.kingconroy.com	client : MR R. BJLANI  38 Chalcot Road London NW1 8LP	consultant 1 : SAVILLS  33 Margaret Street London W1G 0JD	consultant 2 : -  -	key plan : 	revisions / notes : - : Revision notes 00.00.15	PROJECT TITLE : 38 CHALCOT ROAD ADDRESS : 38 CHALCOT ROAD, LONDON, NW1 8LP DRAWING TITLE : PROPOSED WEST ELEVATION SCALE : 1:100 DATE : 23.02.15 DRAWN : AN CHECKED : JK STATUS : PLANNING	drawing number : <b>14047   PL20   202</b> - project reference drawing series series number	revision : - A3 SHEET
--	--	--	------------------------------	----------------	--	---	---	-----------------------------