



PLANNING

REVISION	DATE	ISSUE
*	15.04.16	PLANNING

NOTE: ALL DRAWINGS BASED ON SURVEY. UPB DOES
NOT ACCEPT RESPONSIBILITY FOR THE ACCURACY OF THE DRAWINGS
AND CANNOT ACCEPT LIABILITY FOR ANY PROBLEMS IN THE DESIGN AND
CONSTRUCTION OF 9 DARTMOUTH PARK CAUSED BY THEM.

Copyright: Urban Projects Bureau. All rights reserved.

REVISION DATE ISSUE

* 15.04.16 PLANNING *

DO NOT SCALE FROM THIS DRAWING - VERIFY ALL DIMENSIONS ON SITE

DO NOT SCALE FROM DRAWING. VERIFY ALL DIMENSIONS ON SITE.

PRO IECE

REV

PROJECT: 0024_Dartmouth Park Road

TITLE: Proposal Plans

CLIENT: Jennifer & Tim Moore

SCALE: 1:500 @ A3


DATE CREATED: 28/01/2014

DRAWING: UPB_0024_0.2_SITE PLAN

DRAWN:



01 SITE PLAN
1:500 @ A3

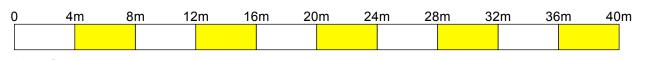

1:500 @ A3