




FRONT ELEVATION



REAR ELEVATION

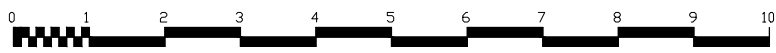

TGN ARCHITECTS LTD. ©

21 COLEFALL AVENUE
MUSWELL HILL
LONDON
NW10 9JG
T - 020 7428 7778 E - Nick.Timson@TGNArch.co.uk

CONTRACT
22 DARTMOUTH PARK AVENUE, NW5

DRAWING
PROPOSED ELEVATIONS

SCALE 1:50	DRAWN BY NRLT
DATE 02-15	CHECKED

DRAWING No.
1504 | P | 2