


SOUTH WEST ELEVATION (SIDE)

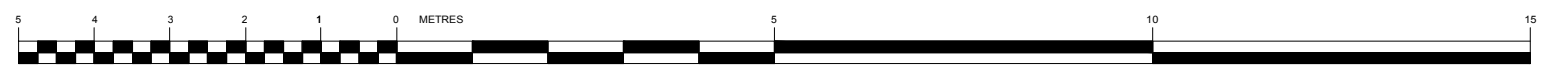

Charlton
Brown
Architects

22/04/2015

1 Oak Hill Way, Hampstead, NW3

1275/S 06 A

Existing side SW elevation

The Old Chapel Shepherds Walk Hampstead London NW3 5UE
T 020 7794 1234 F 020 7435 5085 E office@charltonbrown.com

Scale 1:100 @ A3
This drawing is copyright

Please follow the drawings exactly. If you find errors or omissions ask for clarification. Do not proceed without revised instructions. No dimensions to be scaled