


Existing Third Floor Plan



PLANNING ISSUE

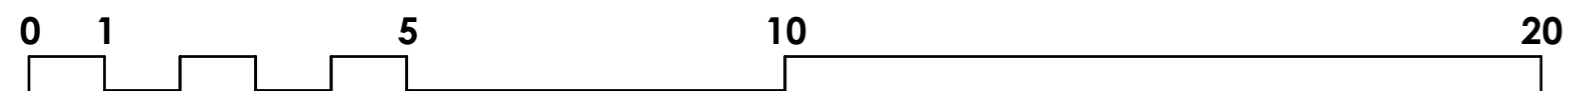

AP (a.)
alan power (ARCHITECTS.)
Alan Power Architects Ltd
 13 Needham Road London, W11 2RP
 Tel: 020 7229 9375 Fax: 020 7221 4172

DRAWING N°
Existing Third Floor Plan

PROJECT
254-256 BELSIZE RD LONDON NW6 4BT

CLIENT
EMPIRE COMMUNICATIONS LTD

A2 1:100 @ A2

DRAWING N°
544 - 05

Rev. -

Scale 1:100 @ A2

Date Feb 2015

Drawn NK

DO NOT SCALE FROM THIS DRAWING. ALL DIMENSIONS TO BE CHECKED ON SITE AND DISCREPANCIES REPORTED TO ARCHITECT