


Basement -2

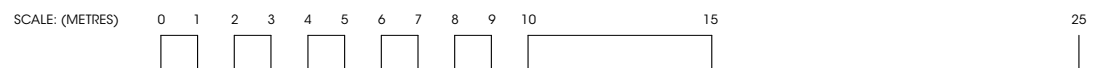

A Issued for Planning
 0 11th May 2010 - Issued to Client/Consultant/Contractor for information

Revisions
 Client LIF Holdings Ltd.

Project 676 Club Quarters Lincoln's Inn Fields/Kingsway

Drawing -2 Basement Floor Plan

Scale 1:100 @ A1 Drawing number 676-GA-098 A

ROBERT HUTSON

CHARTERED ARCHITECTS

LONDON OFFICE
 94 LEONARD STREET
 LONDON-EC2A 4RH
 TEL 020 7739 7390
 FAX 020 7739 7778
 r.h.a.london
 @btconnect.com