


01 PROPOSED ROOF PLAN
SCALE 1:100

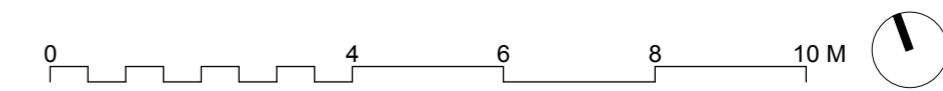

© john pardey architects
 • Do not Scale. Used figured dimensions only.
 • All dimensions to be checked on site.
 • All drawings to be read in conjunction with engineer's drawings. Any discrepancies between consultants drawings to be reported to the Architect before any work commences.
 • The Contractor's attention is drawn to the Health & Safety matters identified in the Health & Safety plan and on drawings as being potentially hazardous.
 • These items should not be considered as a full and final list.
 • The Work Package Contractor's normal Health & Safety obligations still apply when undertaking constructional operations both on and off site.

rev	date	initials	description

drawing:
PROP ROOF PLAN
 project:
5-7 LANCASTER GROVE
 drawing no: **1409_2002** status code/ revision: **-**
 status:
PLANNING
 scale @ A1: **1:100** date: **FEB 2015**