


SOUTH-EAST ELEVATION

1:100 @ A3

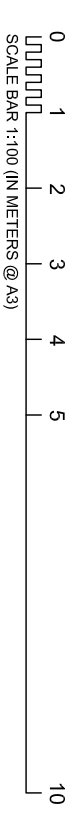

LOWER GROUND FLOOR (DATUM)  
F.F.L. = 0.000m

GROUND FLOOR  
F.F.L. = 2.700m

FIRST FLOOR  
F.F.L. = 5.850m

SECOND FLOOR  
F.F.L. = 8.900m

general notes

THIS DRAWING IS COPYRIGHT OF STUDIO MARK RUTHVEN. THIS DRAWING MUST BE READ IN CONJUNCTION WITH THE DESIGNER'S RISK ASSESSMENT SPECIFICATION AND ALL OTHER RELEVANT DOCUMENTATION AND SHOULD BE USED IN ACCORDANCE WITH THE DESIGNER'S RISK ASSESSMENT SPECIFICATION. THE DESIGNER ACCEPTS NO LIABILITY FOR ANY DAMAGE OR LOSS OF PROFITS, BUSINESS OR REPUTATION, OR FOR ANY CONSEQUENCES ARISING FROM ANY VARIATION MADE TO THIS DRAWING OR IN THE EXECUTION OF THE WORK TO WHICH IT RELATES WHICH HAS NOT BEEN REFERRED TO THEM AND THEIR APPROVAL OBTAINED.

FOR THE PURPOSE OF CONSTRUCTION DO NOT SCALE FROM THIS DRAWING OR THE COMPUTER DIGITAL DATA, ONLY FIGURED DIMENSIONS ARE TO BE USED.  
IF IN DOUBT ASK.

notes

**purpose of issue**  
**PLANNING**

<p><b>project name</b> <b>26 REDINGTON ROAD</b> <b>LONDON NW3 7RB</b></p>		<p><b>drawing title</b> EXISTING SOUTH-EAST ELEVATION</p>		<p><b>project ref.</b> RER</p>		<p><b>drawing no.</b> RER-X-300</p>		<p><b>revision</b> A</p>	
<p><b>StudioMarkRuthven</b> architecture</p>		<p>92 Prince of Wales Road Kensington Town London NW5 3NE</p>		<p>T 020 7 485 0050 F 020 7 485 0030</p>		<p>scale 1:100 @ A3</p>		<p>date 17.09.13</p>	
<p><b>rev notes</b></p>		<p>A PLANNING APPLICATION</p>		<p>17.09.13</p>		<p>PW /MR</p>		<p>checked</p>	
<p>* do not scale from this drawing. * check all dimensions on site.</p>									