




SECOND FLOOR PLAN
1:100 @ A3

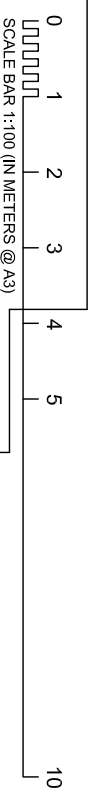

general notes

THIS DRAWING IS COPYRIGHT OF STUDIO MARK RUTHVEN. THIS DRAWING MUST BE READ IN CONJUNCTION WITH THE DESIGNERS RISK ASSESSMENT SPECIFICATION AND ALL OTHER RELEVANT DOCUMENTATION AND INFORMATION. THE DESIGNER HAS CONDUCTED VISUAL CHECKS TO IDENTIFY ANY OBVIOUS CONFLICTS OR WHATSOEVER NATURE AND HOWEVER ARISING FROM ANY VARIATION MADE TO THIS DRAWING OR IN THE EXECUTION OF THE WORK TO WHICH IT RELATES WHICH HAS NOT BEEN REFERRED TO THEM AND THEIR APPROVAL OBTAINED.

FOR THE PURPOSE OF CONSTRUCTION DO NOT SCALE FROM THIS DRAWING OR THE COMPUTER DIGITAL DATA, ONLY FIGURED DIMENSIONS ARE TO BE USED.

IF IN DOUBT ASK.

purpose of issue

PLANNING

notes

North arrow pointing towards the top right.

project name 26 REDINGTON ROAD LONDON NW3 7RB		project ref. RER	
drawing title EXISTING SECOND FLOOR PLAN		drawing no. RER-X-103	
rev A PLANNING APPLICATION	date 17.09.13	checked PW /MR	date 17.09.13
* do not scale from this drawing. * check all dimensions on site.		scale 1:100 @ A3	checked .
StudioMarkRuthven architecture 92 Prince of Wales Road Kensal Town London NW5 3NE T 020 7 485 0050 F 020 7 485 0030		revision A	