


PROPOSED ROOF PLAN

Scale Meters

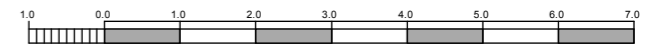

UNDERCOVER
ARCHITECTURE LTD

The Studio
48 Mornington Terrace, NW1 7RT
T: +44 20 7388 7698
E: info@undercoverarchitecture.com

PROJECT TITLE 48 MORNINGTON TERRACE
LONDON, NW1 7RT

DATE MARCH 2015

DRAWING TITLE PROPOSED ROOF PLAN

REVISION

PLANNING

CLIENT UNDERCOVER
ARCHITECTURE LTD

SCALE 1:100 @ A3

DRAWING N. B 152

This drawing is the copyright of Undercover Architecture Ltd and may not be copied, altered or reproduced in anyway or passed to a third party without written authority. All dimensions are subject to site survey and site verification. Do not scale.