


- Ipe timber cladding to the two non glazed areas of the rear facade as well as the sloping canopy area at the top
- Garden walls rebuilt to match existing with London stock brick
- Double glazed hinged double doors in black finish
- Metal framed double glazed bi-folding doors in black finish

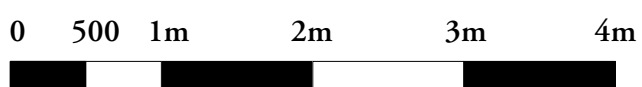

Rev	Date	Description	Drn
-----	------	-------------	-----


**Gouldstone Architects**  
 a: 3 Wesleyan Place, NW5 1LG  
 e: nancy@gouldstonearchitects.co.uk  
 t: 0745 3291906

Project  
**46a Mansfield Road, NW3**  
 Drawing Title  
**Proposed Rear Elevation**  
 Scale 1:50 a3 Sheet  
 Status  
**PLANNING**  
NOT FOR CONSTRUCTION  
 Drawing Number  
**110-PL1-05** Rev **A**  
 Date  
**30.06.2015**

Notes :  
 Do not scale, use figured dimensions only. All dimensions must be checked on site. Inform the Architect of any discrepancies prior to construction.  
 Please cross reference this drawing with all related Architect's, Engineers drawings and other relevant information

Copyright  
 (c) 2015 Gouldstone Architects. All rights reserved  
 The design and drawings remain the property of Gouldstone Architects. The client for this project will be licensed to use this design and documents on this site only upon full payment of architectural fees. This license is non-transferable. The design and drawings shall not be reproduced, up-loaded to the internet or traced without the permission of Gouldstone Architects