




EXISTING FRONT ELEVATION



EXISTING RIGHT ELEVATION



EXISTING REAR ELEVATION



EXISTING LEFT ELEVATION

REVISIONS
REV / DETAILS
DATE



Esso Tesco Camden (Exp)
Tesco Esso Express
CAMDEN
196 Camden Road
Camden
London
NW1 9HG

DRAWING TITLE :
EXISTING ELEVATIONS



DRAWN BY
DOM

CHECKED BY
SC

SCALE @ A1
1:100

DATE
03/07/2015

DRAWING NUMBER
PO EM CAMDEN 02

REV
-