




Proposed Rear Elevation

Scale: 1:100

11_10

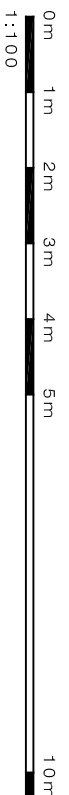

PLEASE NOTE:

- All dimensions to be checked on site before fabrication.
- Drawings are to refer to engineer's drawings before proceeding with works.
- All drawings and designs are covered by design right (intellectual property), and may not be distributed, copied or issued without written permission of the architect.
- All design concepts are the sole property of the architect and no adaptations, reproductions or copies may be made without written permission of the architect.
- These drawings are subject to any variation required or approved by the client.
- Statutory authority, or for the better carrying out of the works.
- Samples to be provided by contractor for the architect approval.
- All finishes to architect satisfaction.
- All drawings to be approved by the architect before construction.

ADDITIONAL NOTES:

Rev	Revised for	Date	By	Revised	Revised for	Date	By	Revised

Client
PRIVATE CLIENT

Architect
SCHNEIDER DESIGNERS
15 Baber Drive, London W9 3PT
020 8714 8100 • design@schneiderdesigners.co.uk
www.schneiderdesigners.co.uk

Project
24 Ellerdale Road
The Proposed Rear Elevation

Status
For Planning

Scale: 1:100
Drawing No: APL-202
Project No: 11_10

Drawn: ANI
Revised: ANI
Date: 07-Jul-15
Revision: 00