

▼ Proposed roof level

▼ Proposed second floor

▼ Proposed first floor

rev	date	revision description	drm	aud
drawing status				
PLANNING				

224 west hendon broadway
hendon
london nw9 7ed

studio VArchitects


T: 020 8203 9072
F: 020 8203 8210

website: www.studioVarchitects.co.uk
e-mail: info@studioVarchitects.co.uk

project 27A HAMPSTEAD HIGH STREET, NW3 1QA	drawn PG	audited KV	scale 1 : 100 @ A3	date APR 2015
drg title EXISTING REAR ELEVATION	job no. 1515	drg no. PLO4	rev	

1 EXISTING REAR ELEVATION

1:100

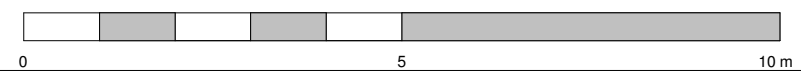

1:100