




279 Camden High Street
NW1 7BX

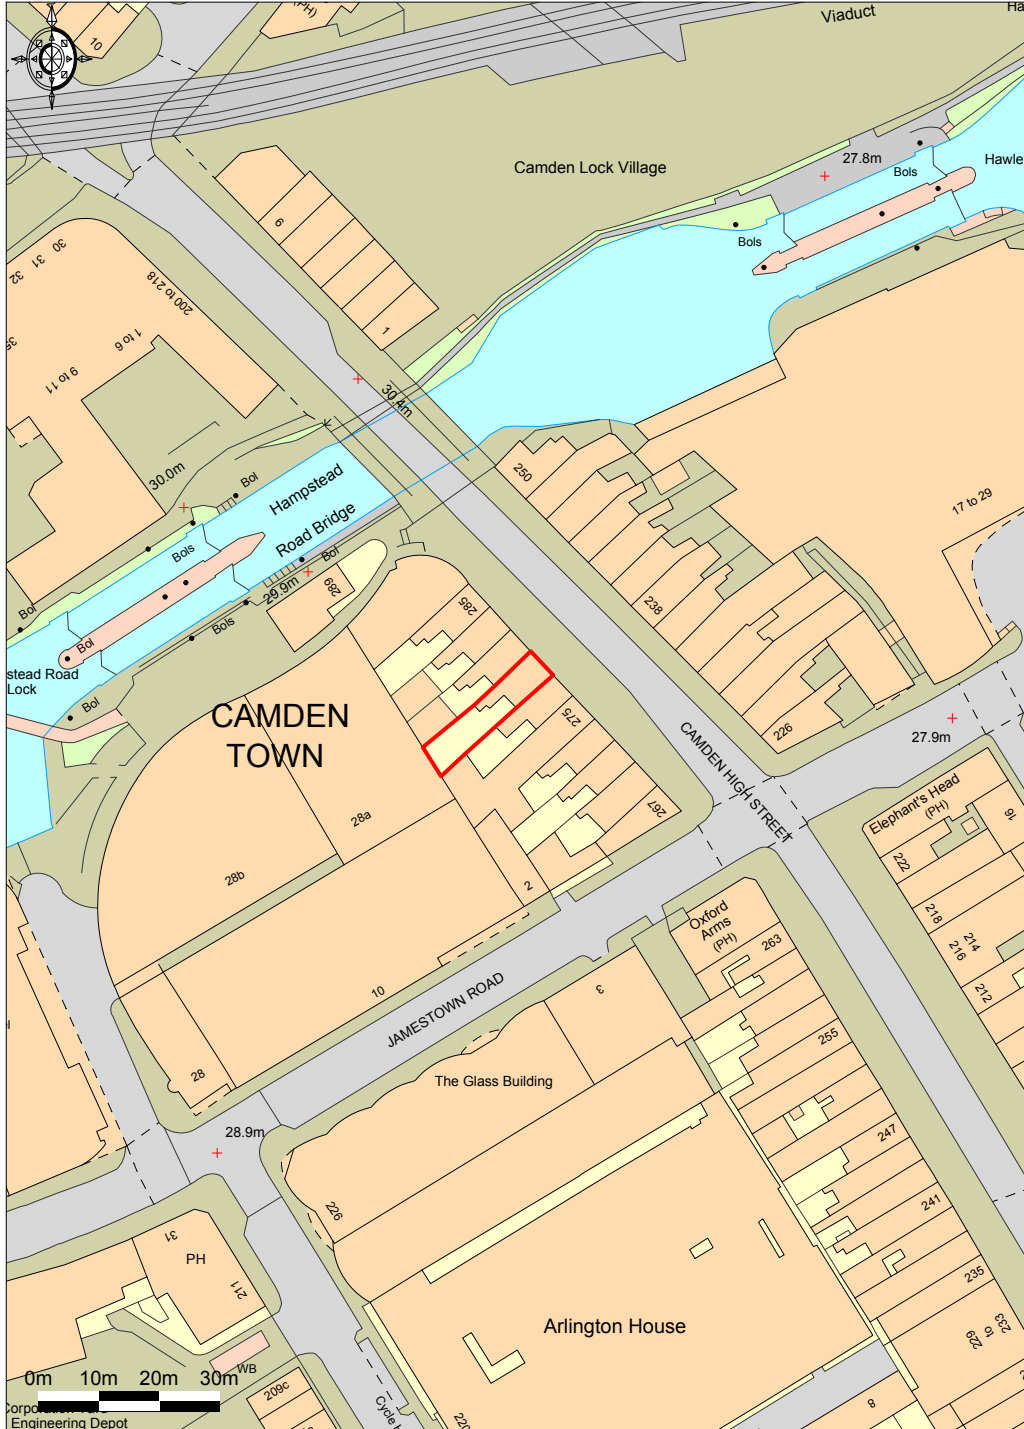

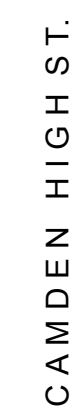

1)

SCALE @ 1:50

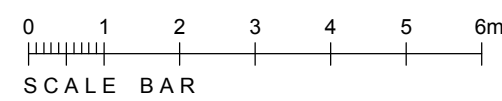

2


SCALE @ 1:50

DESCRIPTION

DESCRIPTION



1

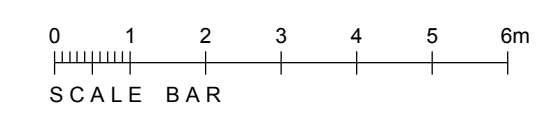

2

DESCRIPTION	DATE
.....	XX/XX/XX

STORE PLANNING DEPARTMENT
73 GROSVENOR ST, LONDON W1K 3BQ. UK
EMAIL: ESHONE@ESTEE-LAUDER.CO.UK

MATERIAL LEGEND

PLASTIC LAMINATES	
PL-1	WHITE PLASTIC LAMINATE SOLID CORE - FORMICA BIRCH 439-58 MATTE FINISH
PL-2	WHITE PLASTIC LAMINATE SOLID CORE - FORMICA BIRCH 439-58 GLOSSY FINISH
PL-3	WHITE MELAMINE
PL-4	BLACK PLASTIC LAMINATE SOLID CORE - MATTE FINISH - FORMICA 909-C-58
PL-5	BLACK PLASTIC LAMINATE SOLID CORE - GLOSSY FINISH - FORMICA 909-C-90
PL-6	BLACK MELAMINE - FORMICA 909-58
PL-7	DECORATIVE BLACK MIRROR MOSAIC PANEL - BLACK ORNAMENTAL SURFACE DSB0545 (28"X38")
PL-8	DECORATIVE MIRROR MOSAIC PANEL - BLACK ORNAMENTAL SURFACE DSB0545 (28"X38")
PL-9	BLACK WOOD LAMINATE - 421 - GRANNWOOD
PL-10	GREYWOOD LAMINATE - 897 - GRANNWOOD
PL-11	LIGHT SILVER ORNAMENTAL SURFACE - DSB0500 (12.5" x 38.37")
PL-12	DARK SILVER ORNAMENTAL SURFACE - DSB0500 (12.5" x 38.37")
PL-13	GLOSSY BLACK MIRROR ORNAMENTAL SURFACE - DSB0510 (10.9" x 38.37")
PL-14	GLOSSY BLACK MIRROR PANEL - STYRENE - BLACK GLOSS (1 x 8.7)

WD-1	THUJA WOOD VENEER - NON FIGURED - FLUTCH #25
WD-2	WHITE OAK WOOD VENEER - NON FIGURED - PLAIN SHOWN WHITE OAK
WD-3	GREY OAK - STRAIGHT GRAIN - 62304
WD-4	BLACK OAK - STRAIGHT GRAIN - 62364
WD-5	RECLAIMED OAK WOOD - FOR MAC PRO LOCATIONS
WD-6	BLACK HAWKWOOD - SHADOWN (OAK)
WD-7	BLACK OAK - EBONIZED BLACK OAK
WD-8	SMOKED OAK WOOD - SMOKE OAK WOOD
WD-9	OAK WHITE GREY - VENEER (PENDING SAMPLE APPROVALS) - VENEER TO MATCH WD-8

STONE	
ST-1	PAPERSTONE BLACK - 6MM THICK - COLOR: SLATE
ST-2	RICHLITE BLACK - 6MM THICK - COLOR: BLACK DIAMOND

GR-1	ZIMBABWE NERO - BLACK HONED GRANITE
------	-------------------------------------

GL-1	CLEAR TEMPORED GLASS
GL-1.1	LOW IRON TEMPERED GLASS
GL-1.2	ANTI-GLARE TEMPERED GLASS
GL-2	ACID ETCHED TEMPORED GLASS
GL-3	LOW IRON GLASS WITH MIRROR BACKING
GL-4	LOW IRON ACID ETCHED GLASS WITH MIRROR BACKING
GL-5	ETCHED GLASS FRONT ENAMEL WHITE BACK
GL-6	LAMINATE GLASS WHITE PVB INSERT
GL-7	CLAR TEMPORED GLASS WITH GLASS BACKING
GL-8	SMOKED FROSTED GLASS WITH MIRROR BACKING
GL-9	SMOKED GLASS UNMIRRORDED BACKING (DMC-011)
GL-10	SMOKED GLASS SMOKED GLASS (DMC-012)

PAINT	
PT-1	WHITE PAINT - CEILING - WHITE INTERIOR READY MIX #1
PT-2	WHITE PAINT - WALLS - EGGSHELL FINISH - WHITE INTERIOR READY MIX #1
PT-3	BLANK PAINT - CEILING COVE - FLAT FINISH - 2132-10 BLACK
PT-4	BLACK PAINT - WALLS - EGGSHELL FINISH - 2132-10 BLACK (PAL 9004)
PT-5	GRAY PAINT - FLAT FINISH - 1401 SILVER DOLLAR (PAL 7036)
PT-6	IDEA PAINT - DRY ERASE PAINT - TABARRISA BY IDEA PAINT # TABSONWH WHITE
PT-7	WARM GRAY PAINT - CEILING - FLAT FINISH - 1474 CAPEWAY COBBLESTONE

[illegible][illegible]

B-1	RECESSED BASE - AT WALL - PITCOON INDUSTRIES #STR-200-063
B-2	RECESSED BASE - AT MILLWORK - PITCOON INDUSTRIES #STR-150-063
B-3	VINYL WALL BASE - AT BACK OF HOUSE - XENOSMITE VAPOR GREY 100 MM BASE

CEILING	
CM-1	STRETCHED FABRIC CEILING - TRANSLUCIDE #04013
CM-2	STRETCHED FABRIC CEILING - TOP TRANSLUCENT

WALLCOVERING	
WC-1	FABRIC FOR TACKABLE WALL - VERTICAL SURFACE SOLIDS 2400 COLOR S13 CHARCOAL
WC-3	WHITE CUSTOM MAC LOGO WALLCOVERING - XGREL CUSTOM WOVEN WALLCOVERING
WC-3.1	BLACK CUSTOM MAC LOGO WALLCOVERING - XGREL CUSTOM WOVEN WALLCOVERING
WC-4	WHITE GLASS BEAD WALLCOVERING - AMURUS DIAMOND 54" WIDE
WC-4.1	BLACK GLASS BEAD WALLCOVERING - AMURUS ONYX 54" WIDE

FSS CAMDEN

EXISTING/PROPOSED ELEVATIONS




MAC4933/3

DRAWN BY:

SCALE:

DESCRIPTION

DATE _____

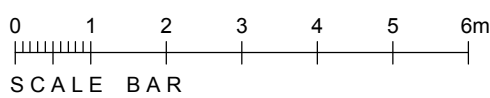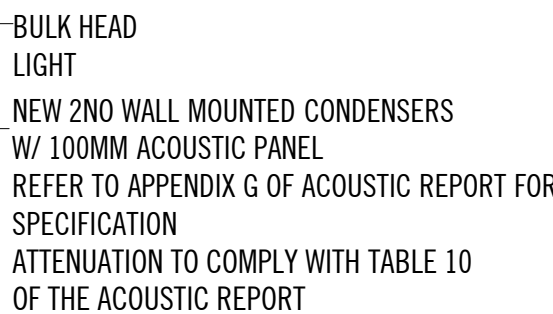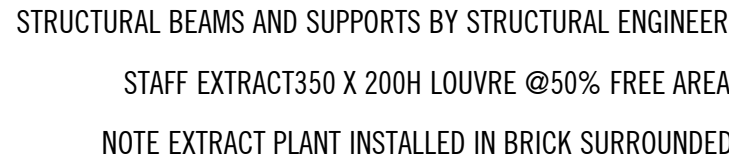

SCALE BAR

SCALE @ 1:50

2

SCALE @ 1:50

2

STORE DESIGN

STORE PLANNING DEPARTMENT
73 GROSVENOR ST, LONDON W1K 3BQ, UK
EMAIL: ESHONE@ESTEE-LAUDER.CO.UK

*ALL DRAWINGS, SPECIFICATIONS AND RELATED DOCUMENTS ARE THE COPYRIGHT PROPERTY OF ESTEE LAUDER COMPANIES AND MUST BE RETURNED UPON REQUEST. REPRODUCTION OF DRAWINGS, SPECIFICATIONS AND RELATED DOCUMENTS IN PART OR WHOLE IS FORBIDDEN WITHOUT ESTEE LAUDER COMPANIES WRITTEN PERMISSION.

MATERIAL LEGEND

ACRYLIC	
AC-1	CLEAR ACRYLIC W/ FRAME POLISHED EDGE - 10MM THICK CYRO ACRYLITE
AC-2	WHITE ACRYLIC ACRYLIC - 6MM THICK CYRO ACRYLITE
AC-3	WHITE ACRYLIC LAMINATE TO CLEAR ACRYLIC - 10MM W/ 15 MM CLEAR
AC-4	ACRYLIC ACID ETCHED ON BOTH SIDES - 6MM THICK CYRO ACRYLITE
AC-5	ACRYLIC ACID ETCHED ON ONE SIDE - 6MM THICK CYRO ACRYLITE
AC-6	50/50 WHITE ACRYLIC - 6MM CYRO ACRYLITE 40/60
AC-7	60/40 WHITE ACRYLIC - 6MM CYRO ACRYLITE 40/60
AC-8	60/40 WHITE ACRYLIC - 6MM CYRO ACRYLITE 40/60
AC-9	60/40 WHITE ACRYLIC - 6MM CYRO ACRYLITE 40/60
AC-10	60/40 WHITE ACRYLIC - 6MM CYRO ACRYLITE 40/60
AC-11	60/40 WHITE ACRYLIC - 6MM CYRO ACRYLITE 40/60
AC-12	60/40 WHITE ACRYLIC - 6MM CYRO ACRYLITE 40/60

PLASTIC LAMINATES	
PL-1	WHITE PLASTIC LAMINATE SOLID CORE - FORMICA WHITE 430-58 WHITE FINISH
PL-2	WHITE PLASTIC LAMINATE SOLID CORE - FORMICA WHITE 430-58 GLOSSY FINISH
PL-3	WHITE MELAMINE
PL-4	BLACK PLASTIC LAMINATE SOLID CORE - WHITE FINISH - FORMICA 905-C-58
PL-5	BLACK PLASTIC LAMINATE SOLID CORE - GLOSSY FINISH - FORMICA 905-C-58
PL-6	BLACK MELAMINE - FORMICA 905-58
PL-7	GLASS/STONE BLACK MIRROR MOSAIC PANEL - BLACK ORNAMENTAL SURFACE (28X20")
PL-8	GLASS/STONE BLACK MIRROR MOSAIC PANEL - BLACK ORNAMENTAL SURFACE (28X20")
METAL	
MT-1	STEEL POWDER COATED LOW GLOSS - CHARCOAL METALLIC W/ 50% LT
MT-2	STEEL POWDER COATED LOW GLOSS - BLACK SHIMMER P/6 134-1
MT-3	STEEL POWDER COATED SATIN FINISH - SATIN BLACK 303-5
MT-4	STEEL - STAINLESS STEEL FINISH
MT-5	STEEL POWDER COATED LOW GLOSS - WHITE
MT-6	ALUMINUM LAMINATE - BRUSHED ALUMINUM 2002
MT-7	LACQUERED ON V/ER LAMINATE - 3 COATS OF ANTI V/ACUOR
MT-8	METAL MOSAIC TILES - BLACK ORNAMENTAL METALLIC MOSAIC COLLECTION SP/10417
MT-9	METAL MOSAIC TILES - BLACK ORNAMENTAL METALLIC MOSAIC COLLECTION SP/10417
MT-10	METAL MOSAIC TILES - BLACK ORNAMENTAL METALLIC MOSAIC COLLECTION SP/10417
MT-11	METAL MOSAIC TILES - BLACK ORNAMENTAL METALLIC MOSAIC COLLECTION SP/10417
MT-12	METAL MOSAIC TILES - BLACK ORNAMENTAL METALLIC MOSAIC COLLECTION SP/10417
MT-13	METAL MOSAIC TILES - BLACK ORNAMENTAL METALLIC MOSAIC COLLECTION SP/10417
MT-14	METAL MOSAIC TILES - BLACK ORNAMENTAL METALLIC MOSAIC COLLECTION SP/10417
MT-15	METAL MOSAIC TILES - BLACK ORNAMENTAL METALLIC MOSAIC COLLECTION SP/10417
MT-16	METAL MOSAIC TILES - BLACK ORNAMENTAL METALLIC MOSAIC COLLECTION SP/10417

WOOD (TABLES)	
WD-1	TAMA WOOD VENEER - NON POLISHED - FLICKER K21
WD-2	WHITE OAK WOOD VENEER - NON POLISHED - FLICKER K21
WD-3	GREY OAK - STRAIGHT GRAIN - K2204
WD-4	BLACK OAK - STRAIGHT GRAIN - K2204
WD-5	RECLAMED OAK WOOD - 100 MM THICK LOCATIONS
WD-6	BLACK WOOD - SHADOW OAK
WD-7	BLACK OAK - TURNED BLACK OAK
WD-8	SHIMMER OAK WOOD - SHIMMER OAK WOOD
WD-9	LOW WHITE GREY - VENEER PENDING SAMPLE APPROVALS - VENEER TO MATCH WD-8

STONE	
ST-1	PAPERSTONE BLACK - 6MM THICK - COLOR: SLATE
ST-2	DECAITE BLACK - 6MM THICK - COLOR: BLACK SHIMMER

GRANITE	
GR-1	ZIMMERMAN WOOD - BLACK HONEY GRANITE

GLASS	
GL-1	LOW IRON TINTED GLASS
GL-1.1	ANTI-GLARE TINTED GLASS
GL-1.2	ANTI-GLARE TINTED GLASS
GL-2	ACID ETCHED TINTED GLASS
GL-3	LOW IRON GLASS WITH MIRROR BACKING
GL-4	LOW IRON GLASS ETCHED GLASS WITH MIRROR BACKING
GL-5	ETCHED GLASS FRONT TINTED WHITE BACK
GL-6	LAMINATE GLASS WHITE P/6 134-1
GL-7	CLAR TINTED GLASS WITH BACK COATING
GL-8	SHIMMER TINTED GLASS WITH MIRROR BACKING
GL-9	SHIMMER GLASS HONEYCOMB BACKING (HMC-010)
GL-10	SHIMMER GLASS SHIMMER GLASS (HMC-010)

PAINT	
PT-1	WHITE PAINT - CEILING - WHITE INTERIOR READY MIX 01
PT-2	WHITE PAINT - WALLS - EGGSHELL FINISH - WHITE INTERIOR READY MIX 01
PT-3	BLANK PAINT - COLUMN CORE - FLAT FINISH - 2110-10 BLACK
PT-4	BLACK PAINT - WALLS - EGGSHELL FINISH - 2110-10 BLACK (H&S 9000)
PT-5	GREY PAINT - FLOOR FINISH - 1400 GREY/BLACK/BLACK (H&S 7000)
PT-6	GREY PAINT - 20% GLOSS PAINT - 1400 GREY/BLACK/BLACK (H&S 7000)
PT-7	GREY PAINT - 20% GLOSS PAINT - 1400 GREY/BLACK/BLACK (H&S 7000)
PT-8	GREY PAINT - 20% GLOSS PAINT - 1400 GREY/BLACK/BLACK (H&S 7000)
PT-9	GREY PAINT - 20% GLOSS PAINT - 1400 GREY/BLACK/BLACK (H&S 7000)
PT-10	GREY PAINT - 20% GLOSS PAINT - 1400 GREY/BLACK/BLACK (H&S 7000)

FLOORING	
FCT-1	OSGORA ANTI FATIGUE - 1/4" THICK LIGHT GREY - GLOSSY
FCT-1.1	OSGORA ANTI FATIGUE - 1/4" THICK DARK GREY - GLOSSY
FCT-1.2	VINYL T/L - AT BACK OF HOUSE - ANTIWEAR EXCLUSION 17" X 12" 451010 - STRENGTH
FCT-2.1	VINYL T/L - AT BACK OF HOUSE - ANTIWEAR EXCLUSION 17" X 12" 451010 - CHARCOAL
FCT-2.2	CONCRETE VINYL FLOORING - LOW GLOSS WITH BLACK MIRROR
FCT-3	WITH MATCHING HEAT WELD THRESH 27542
FCT-4	CONCRETE VINYL FLOORING - LOW GLOSS WITH 40% CONCRETE MIMICRY HEAT WELD - THRESH 27542
FCT-4.1	CONCRETE VINYL FLOORING - LOW GLOSS WITH 40% CONCRETE MIMICRY HEAT WELD - THRESH 27542
FCT-5	WOOD VINYL FLOORING - ANTIWEAR EXCLUSION 17" X 12" 451010 - STRENGTH
FCT-6	VINYL - GREY WOOD FLOORING - LAMINATED GREY WOOD - ANTIWEAR - 4750-1 4750-1
FCT-7	ANTIWEAR EXCLUSION 17" X 12" 451010 - STRENGTH
FCT-8	ANTIWEAR EXCLUSION 17" X 12" 451010 - STRENGTH
BASE	
B-1	RECESSED BASE - AT WALL - PITTON INDUSTRIES WITH 250-063
B-2	RECESSED BASE - AT WALL - PITTON INDUSTRIES WITH 250-063
B-3	VINYL WALL BASE - AT BACK OF HOUSE - ANTIWEAR EXCLUSION 17" X 12" 451010 - STRENGTH
CEILING	
CR-1	STRETCHED FABRIC CEILING - TRANSLUCENT WHITE/1
CR-2	STRETCHED FABRIC CEILING - TRANSLUCENT WHITE/2
WALLCOVERING	
WC-1	FABRIC FOR TACABLE WALL - VERTICAL SURFACE - SOLID 400 COLOR/511 CHARCOAL
WC-2	WHITE CUSTOM MAC LOGO WALLCOVERING - 3000 CUSTOM MIRROR WALLCOVERING
WC-3	BLACK CUSTOM MAC LOGO WALLCOVERING - 3000 CUSTOM MIRROR WALLCOVERING
WC-4	WHITE GLASS BEAD WALLCOVERING - 3000 CUSTOM MIRROR WALLCOVERING
WC-5	BLACK GLASS BEAD WALLCOVERING - 3000 CUSTOM MIRROR WALLCOVERING

PROJECT:

FSS CAMDEN

TITLE:

CONCEPT ELEVATIONS

DRWG NO:

MAC4933/5

DATE:

21/07/15

DRAWN BY:

ESHONE

SCALE:


1:50@A1

DESCRIPTION


A

DATE


XXXXXX

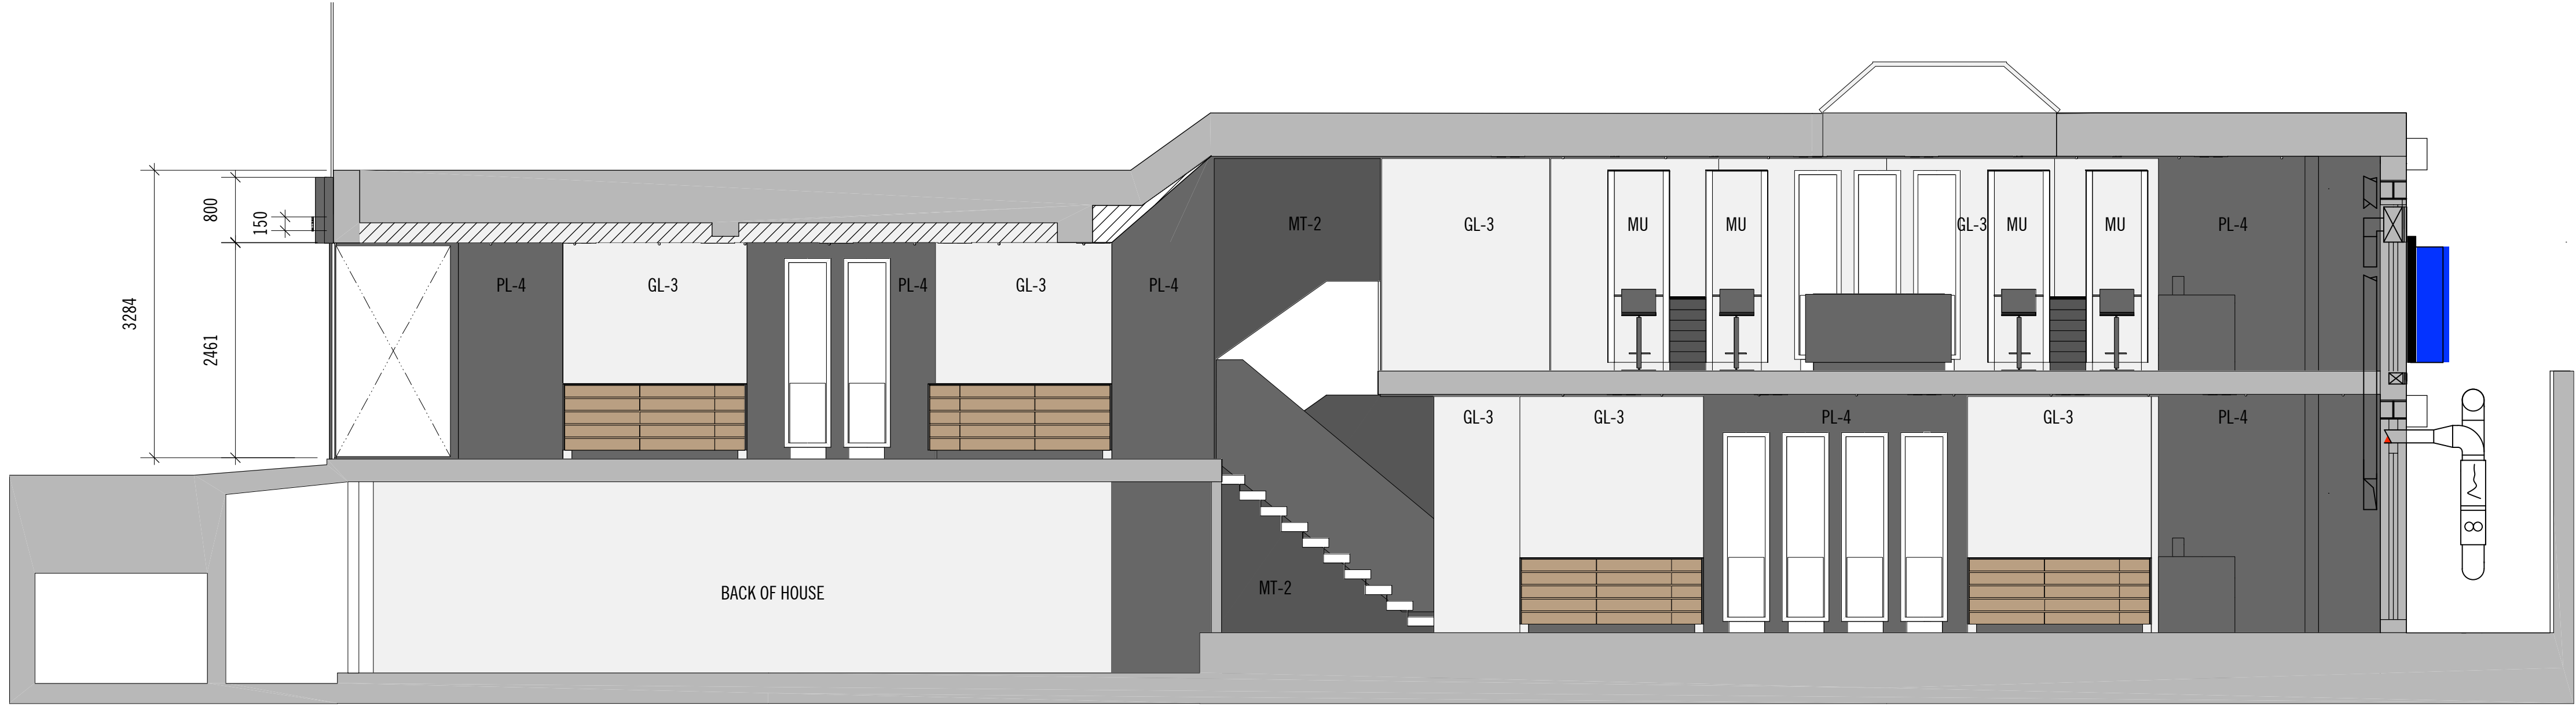

1 CONCEPT ELEVATION A
SCALE @ 1:50

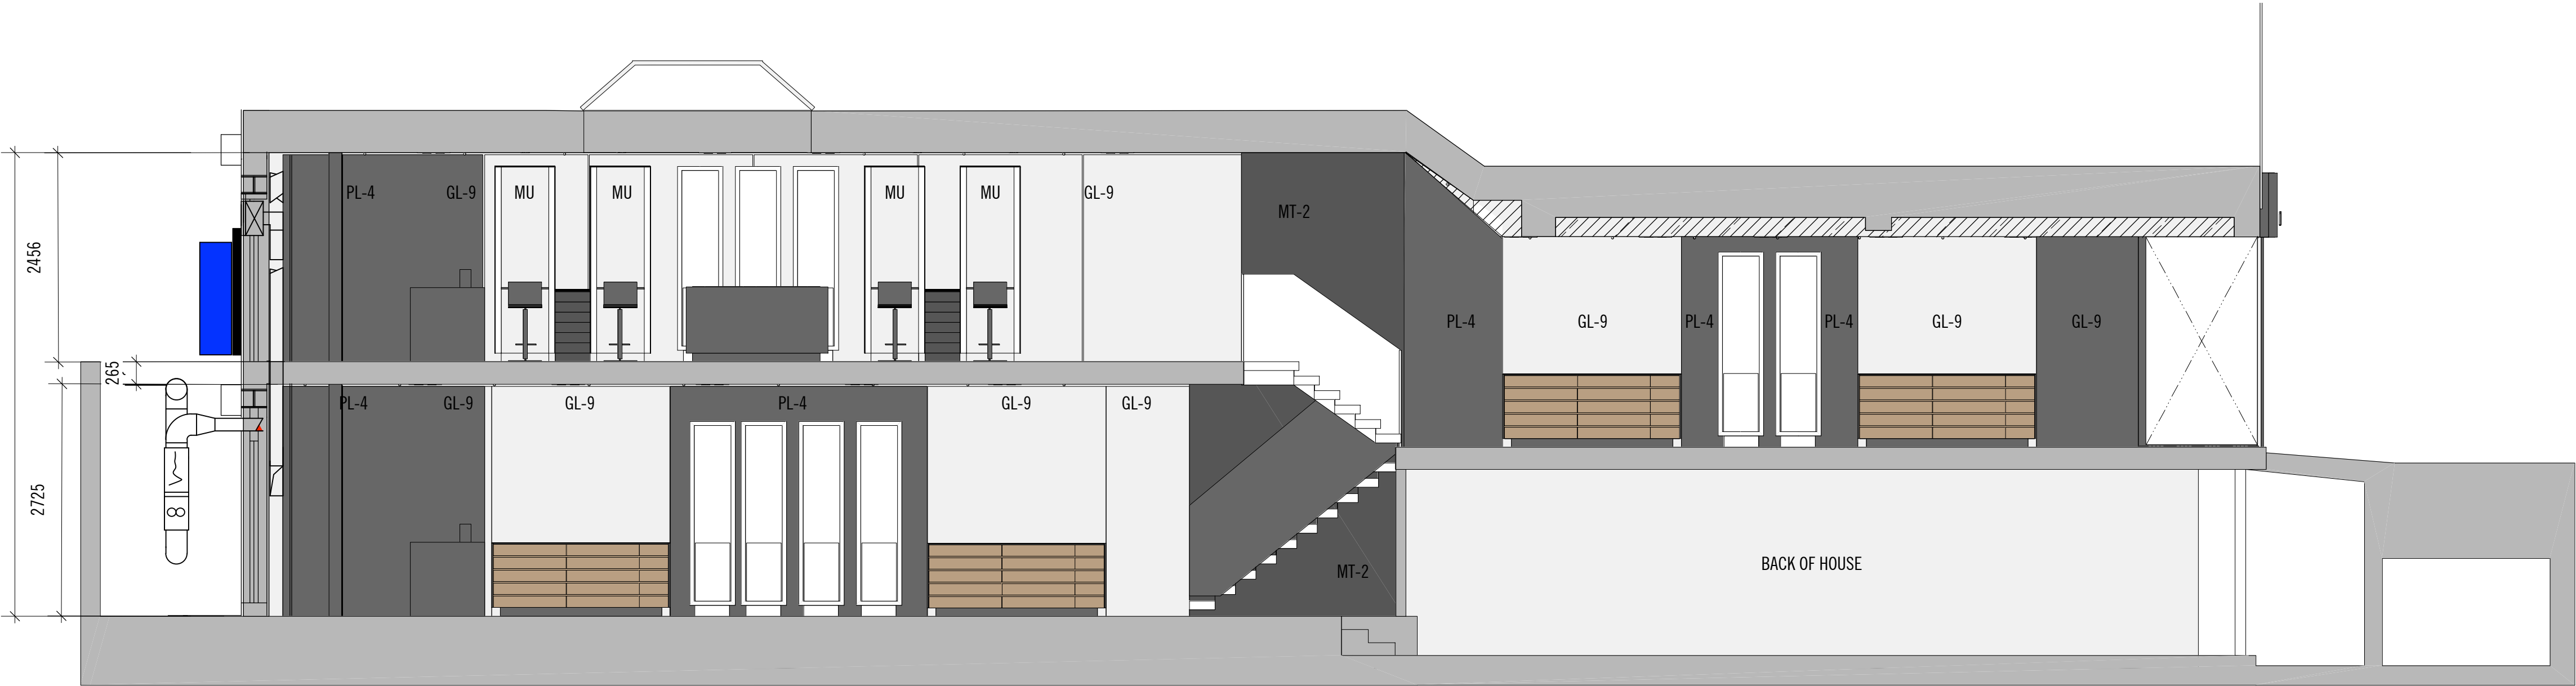

2 CONCEPT ELEVATION B
SCALE @ 1:50

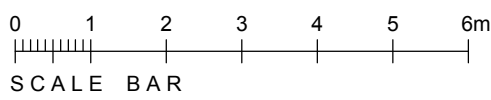

*ALL DRAWINGS, SPECIFICATIONS AND RELATED DOCUMENTS ARE THE COPYRIGHT PROPERTY OF ESTEE LAUDER COMPANIES AND MUST BE RETURNED UPON REQUEST. REPRODUCTION OF DRAWINGS, SPECIFICATIONS AND RELATED DOCUMENTS IN PART OR WHOLE IS FORBIDDEN WITHOUT ESTEE LAUDER COMPANIES WRITTEN PERMISSION.

MATERIAL LEGEND

ACRYLIC	
AC-1	CLEAR ACRYLIC W/ FLAME POLISHED EDGE - 10MM THICK CYRO ACRYLITE
AC-2	WHITE OPAQUE ACRYLIC - 6MM THICK CYRO ACRYLITE
AC-3	WHITE ACRYLIC LAMINATES TO CLEAR ACRYLIC - 10MM W/ 15 MM CLEAR
AC-4	ACRYLIC ACID ETCHED ON BOTH SIDES - 6MM THICK CYRO ACRYLITE
AC-5	ACRYLIC ACID ETCHED ON ONE SIDE - 6MM THICK CYRO ACRYLITE
AC-6	50/50 WHITE ACRYLIC - 6MM CYRO ACRYLITE #5447
AC-7	CLEAR ACRYLIC W/ TRANSLUCENT FILM BACKING - 6MM CYRO ACRYLITE
AC-8	BEAUTY WHITE ACRYLIC - 6MM CYRO ACRYLITE #P99-2447
AC-9	BLACK ACRYLIC P99 - 6MM CYRO ACRYLITE #P99-2447
AC-10	MARBLE/RED ACRYLIC - 6MM CYRO ACRYLITE
AC-11	SMOKED MARBLED ACRYLIC - 6MM 100% GRAY EXTENDED ACRYLIC MARBON
AC-12	50/50 ICE ACRYLIC - 10MM 100% ACRYLITE

PLASTIC LAMINATES	
PL-1	WHITE PLASTIC LAMINATE SOLID CORE - FORMICA WHITE 455-58 WHITE FINISH
PL-2	WHITE PLASTIC LAMINATE SOLID CORE - FORMICA WHITE 419-58 GLOSSY FINISH
PL-3	WHITE MELAMINE
PL-4	BLACK PLASTIC LAMINATE SOLID CORE - WHITE FINISH - FORMICA 905-C-58
PL-5	BLACK PLASTIC LAMINATE SOLID CORE - GLOSSY FINISH - FORMICA 905-C-90
PL-9	BLACK MELAMINE - FORMICA 905-58
PL-10	DECORATIVE BLACK MARBON MOSAIC PANEL - BLACK ORNAMENTAL SURFACE (500X402 (18"X16"))
PL-10A	DECORATIVE MARBON - MOSAIC PANEL
PL-11	BLACK WOOD LAMINATE - 421 - GRANWOOD
PL-12	GREY/WHITE LAMINATE - 487 - GRANWOOD
PL-13	LIGHT SILVER ORNAMENTAL SURFACE - DISBURSED (102 5" x 38.37")
PL-14	50/50 SILVER ORNAMENTAL SURFACE - DISBURSED (102 5" x 38.37")
PL-15	GLOSSY BLACK WAVY ORNAMENTAL SURFACE - DISBURSED (102 5" x 38.37")
PL-16	GLOSSY BLACK MARBON FILLS - STONE - BLACK GLOSSY (4' x 8')

METAL	
MF-1	STEEL POWDER COATED LOW GLOSS - CHARCOAL METALLIC #5-10M-LT
MF-2	STEEL POWDER COATED LOW GLOSS - BLACK SANDER P96-L4-L
MF-2S	STEEL POWDER COATED SATIN FINISH - SATIN BLACK 100-5
MF-3	STEEL - STAINLESS STEEL FINISH
MF-4	STEEL POWDER COATED LOW GLOSS - WHITE
MF-5	ALUMINUM LAMINATE - BRUSHED ALUMINUM 2002
MF-6	LACQUERED SILVER OVER LAMINATE - 3 COATS OF ANTI LAY LACQUER
MF-8	METAL MOSAIC TILES - 50X50 ORNAMENTAL METALLIC MOSAIC COLLECTION SPINNAK17
MF-9	METAL MOSAIC TILES - BLACK ORNAMENTAL METALLIC MOSAIC COLLECTION SPINNAK17
MF-10	METAL MESH - SHINE SILVER MESH 100" x 40"
MF-11	METAL MESH COLORED FRONTED - PINK LAMET 180" x 18" x 40"
MF-12	METAL MESH 300 (ST-1) - WIRE BELTS TYPE 500 ELECTRO POLISHED
MF-13	INTERIOR LIGHT CASE COLLECTION - CHARCOAL - SHIMMER P95

WOOD (TABLES)	
WD-1	TAMA WOOD VENEER - NON FIGURED - FLUTCH #52
WD-2	WHITE OAK WOOD VENEER - NON FIGURED - PLAIN 50MM WHITE OAK
WD-3	GREY OAK - STRAIGHT GRAIN - K2204
WD-4	BLACK OAK - STRAIGHT GRAIN - K2204
WD-5	RECLAMED OAK WOOD - 100 MM PINE LOGGERS
WD-6	BLACK HAWKWOOD - SHADOW OAK
WD-7	BLACK OAK - LAMINATED BLACK OAK
WD-8	SHARDED OAK WOOD - SHARDED OAK WOOD
WD-9	50M WHITE GREY - VENEER FINISHING SAMPLE APPROXIMATELY - VENEER TO MATCH WD-8

STONE	
ST-1	PAPERSTONE BLACK - 6MM THICK - COLOR: SLATE
ST-2	DECAHITE BLACK - 6MM THICK - COLOR: BLACK DIAMOND

GRANITE	
GR-1	ZIMBABWE RED - BLACK HORNED GRANITE

GLASS	
GL-1	CLEAR TEMPERED GLASS
GL-1.1	LOW IRON TEMPERED GLASS
GL-1.2	ANTI-GLARE TEMPERED GLASS
GL-2	ACID ETCHED TEMPERED GLASS
GL-3	LOW IRON GLASS WITH MIRROR BACKING
GL-4	LOW IRON ACID ETCHED GLASS WITH MIRROR BACKING
GL-5	ETCHED GLASS FRONT FINISH WHITE BACK
GL-6	LAMINATE GLASS WHITE PINE PINE INSIDE
GL-7	CLAR TEMPERED GLASS WITH BACKCATING
GL-8	SMOKED TINTED GLASS WITH MIRROR BACKING
GL-9	SMOKED GLASS MIRRORBACK BACKING (MAC-01)
GL-10	SMOKED GLASS SMOKED GLASS (MAC-02)

PAINT	
PF-1	WHITE PAINT - CEILING - WHITE INTERIOR READY MAX 01
PF-2	WHITE PAINT - WALLS - EGGSHELL FINISH - WHITE INTERIOR READY MAX 01
PF-3	BLANK PAINT - CEILING - GREY - SATIN FINISH - 2125-10 BLACK
PF-4	BLACK PAINT - WALLS - EGGSHELL FINISH - 2125-10 BLACK (RMA 9000)
PF-5	GREY PAINT - SAT FINISH - SATIN GREY 100% SATIN
PF-6	SEA PAINT - SAT FINISH - SATIN GREY 100% SATIN
PF-7	SEA PAINT - SAT FINISH - SATIN GREY 100% SATIN
PF-8	SEA PAINT - SAT FINISH - SATIN GREY 100% SATIN
PF-9	SEA PAINT - SAT FINISH - SATIN GREY 100% SATIN
PF-10	SEA PAINT - SAT FINISH - SATIN GREY 100% SATIN

FLOORING	
FT-1	COCCOA ANTI FATIGUE - 1/4" THICK LIGHT GREY - GLOSSY
FT-1.1	COCCOA ANTI FATIGUE - 1/4" THICK DARK GREY - GLOSSY
FT-2	VINYL TILE - AT BACK OF HOUSE - ANTIWEAR EXCLUSION 17'5" 12" #5105 - STROLLING
FT-2.2	VINYL TILE - AT BACK OF HOUSE - ANTIWEAR EXCLUSION 17'5" 12" #5105 - CHARCOAL
FT-3	LONGSAIL VINYL FLOORING - LONGSAIL VINYL 411 CONCRETE MIMICKING HEAT WELLS - THREAO 27101
FT-4	LONGSAIL VINYL FLOORING - LONGSAIL VINYL 411 CONCRETE MIMICKING HEAT WELLS - THREAO 27101
FT-4.1	LONGSAIL VINYL FLOORING - LONGSAIL VINYL 411 CONCRETE MIMICKING HEAT WELLS - THREAO 27101
FT-5	VINYL - GREY WOOD FLOORING - LAMINATED GREY WOOD - 400X120 - 5/8" x 1/4"
FT-5.1	ASO MANTIC VINYL FLOORING - LAMINATED GREY WOOD - 400X120 - 5/8" x 1/4"
FT-5.2	ASO MANTIC VINYL FLOORING - LAMINATED GREY WOOD - 400X120 - 5/8" x 1/4"
CEILING	
CE-1	STRETCHED FABRIC CEILING - TRANSLUCENT #M013
CE-2	STRETCHED FABRIC CEILING - 100 TRANSLUCENT

WALLCOVERING	
WC-1	PAPER FOR TACKABLE WALL - VERTICAL SURFACE - SOLID 240 COLOR 513 CHARCOAL
WC-2	WHITE CUSTOM MAC LOGO WALLCOVERING - 300X100 CUSTOM WOOD WALLCOVERING
WC-3	BLACK CUSTOM MAC LOGO WALLCOVERING - 300X100 CUSTOM WOOD WALLCOVERING
WC-4	WHITE GLASS BEAD WALLCOVERING - 300X100 CUSTOM WOOD WALLCOVERING
WC-5	BLACK GLASS BEAD WALLCOVERING - 300X100 CUSTOM WOOD WALLCOVERING

BASE	
B-1	RECESSED BASE - AT WALL - PITTSBOR INDUSTRIES #200-063
B-2	RECESSED BASE - AT WALL - PITTSBOR INDUSTRIES #200-063
B-3	VINYL WALL BASE - AT BACK OF HOUSE - 300X100 CUSTOM WOOD WALLCOVERING

PROJECT:	
FSS CAMDEN	

TITLE:	
PROPOSED SHOPFRONT	

DRAWING NO:	
MAC4933/7	



DATE:	
21/07/15	

DRAWN BY:	
ESHONE	

SCALE:	
AS NOTED	

DESCRIPTION	
A	

DATE	
XX/XX/XX	

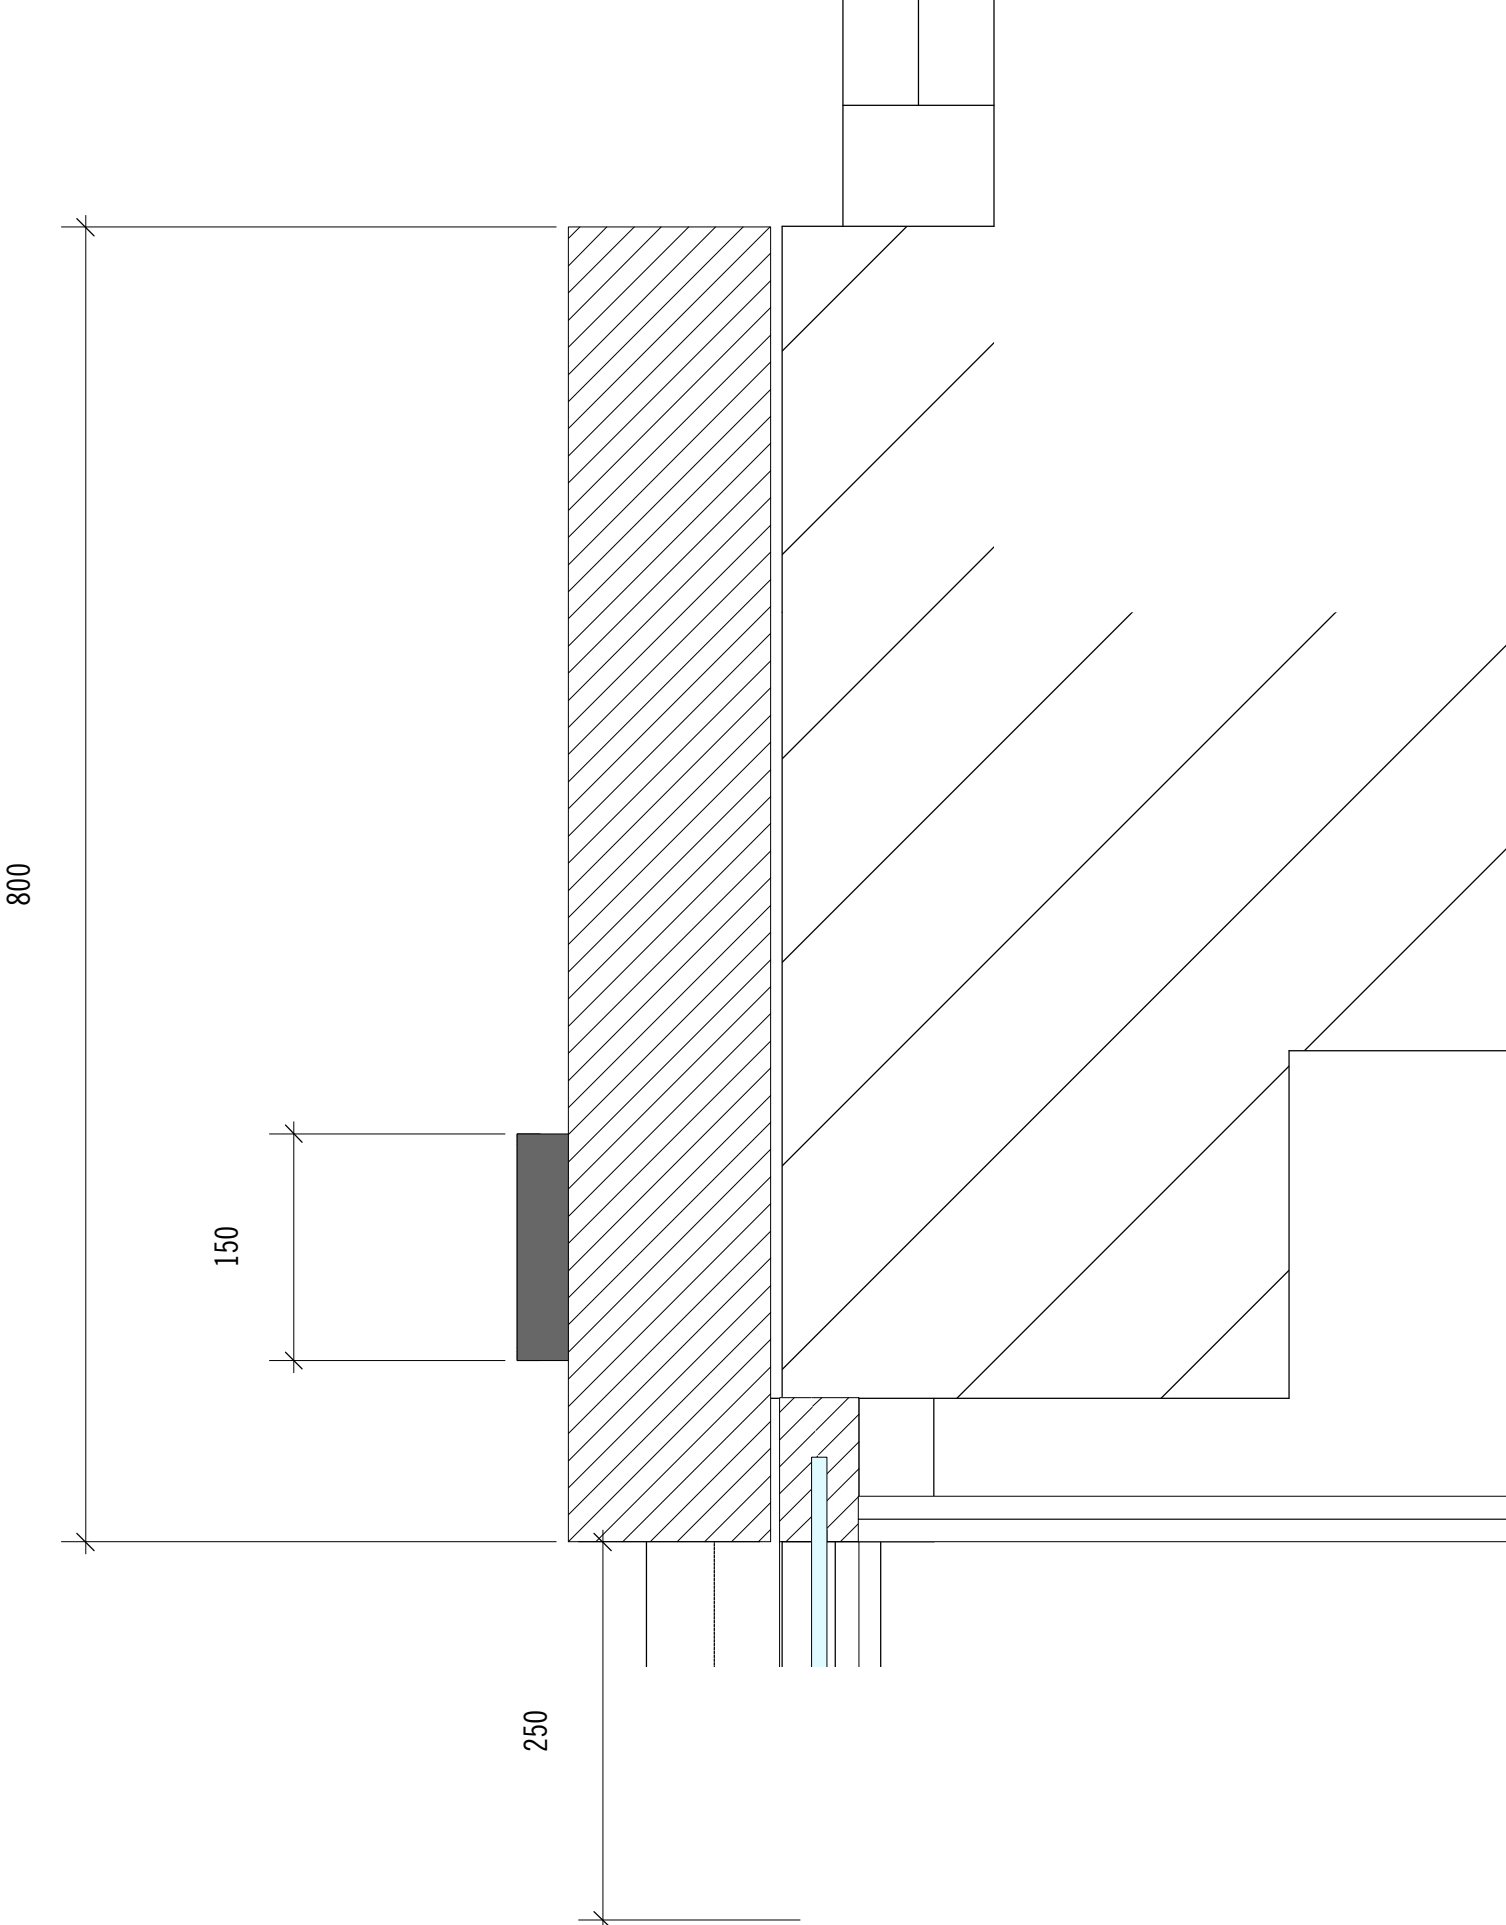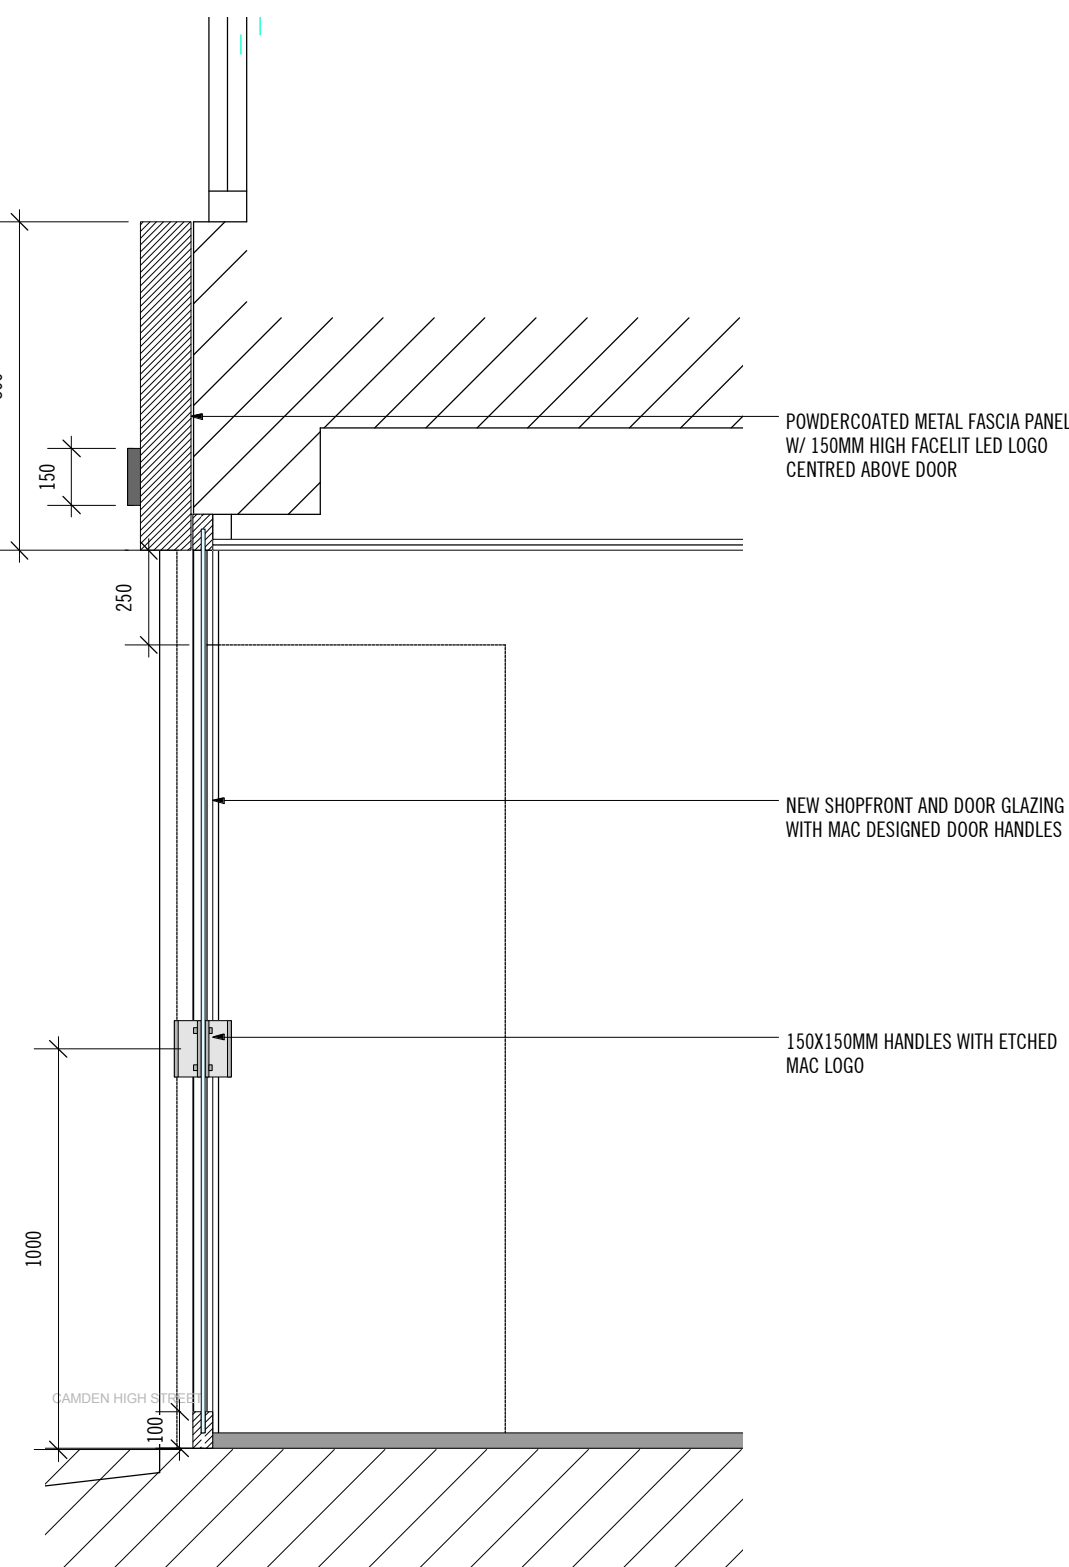

1 PROPOSED SHOPFRONT - FRONT ELEVATION C
SCALE @ 1:50

2 PROPOSED SHOPFRONT - SECTION THROUGH
SCALE @ 1:20

3 PROPOSED SHOPFRONT - SECTION THROUGH
SCALE @ 1:5