

KEY PLAN  
nts

| REV | Description             | Date       |
|-----|-------------------------|------------|
| B   | PROPOSED SCREEN AMENDED | 25.07.2015 |
| A   | ISSUED FOR PLANNING     | 20.03.2015 |

Scale 1:50

Size A3

Drawn by AH

Client  
**JONATHAN MORLEY**

Project  
**20 ALBERT TERRACE MEWS,  
NW1**


Title  
**ROOF PLAN  
AS PROPOSED**

|                             |                 |
|-----------------------------|-----------------|
| File name<br>1403-P3-GA-103 | Rev<br><b>B</b> |
|-----------------------------|-----------------|

Status  
**PLANNING**

Proposed roof light  
as Planning  
Application  
2015/0485/P

**PROPOSED ROOF PLAN**

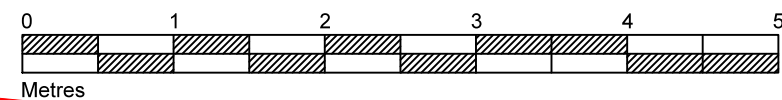

Proposed window extension  
as Planning Application  
2015/0485/P

Proposed roof extension as  
Planning Application  
2015/0485/P