
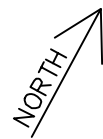



Ground Floor

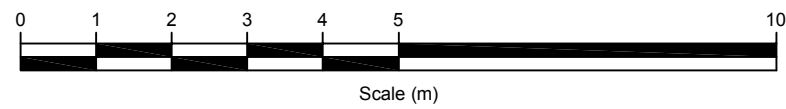

NOTES:	
DO NOT SCALE FROM DRAWING.	
ALL DIMENSIONS TO BE CONFIRMED ON SITE.	
DRAWING TITLE Ground Floor Plan As Existing	
ADDRESS 28 John St London WC1N 2BL	
PROJECT NAME Alterations	DATE June 2015
	SCALE 1:100 @ A3
CLIENT Barnett	DRAWING NO. 22853-E0G
 Fresson & Tee <small>CHARTERED SURVEYORS</small> 1 SANDWICH STREET LONDON WC1H 9PF Tel: (020) 7391 7100 Fax: (020) 7391 7121	