


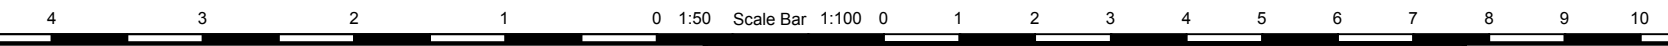

For section details of  
the new dummy sashes  
- see page 8 of 8

Rear Elevation



Aspect 2



Telephone: 0845 437 3600  
Facsimile: 01603 480101

Drawing title: **Proposed Elevation**

Contract No.: 099/86249 C Page 5 of 8

Proposed: Timber Orangery  
At: 6 Makepeace Avenue  
London N6 6EJ

For: Mr & Mrs Caulfield

Drawers initials: JR Scale: 1:50 Date: 19 - 06 - 15

Revisions (Starting from bottom)

Rev.	Date	Description	Initials
C	03-08-15	Overall width increased to 4085 & other details to reflect signed drawings.	Ish
B	16-07-15	Pitch changed to 15 degrees	SF
A	15-07-15	Amendments after survey	SF

Customer Approval

Signed.....  
Dated.....