

DO NOT SCALE  
ALL DIMENSIONS TO BE CHECKED BY  
CONTRACTOR ON SITE. ERRORS OR  
OMMISSIONS TO BE REPORTED TO  
ARCHITECTS

COPYRIGHT ©  
GOLDSTEIN WEEN  
ARCHITECTS  
ALL RIGHTS RESERVED



REVISION DATE

REVISION	DATE
A	27 07 15


Male changing area altered, urinals omitted, Office 2 omitted. 2No Female showers added (10 showers in total)

NOTES

ROOM NUMBER	ROOM	AREA
G-1	Entrance	29 m2
G-2	Pay point / Shoe distribution	9 m2
G-3	Food, Beverage and Retail	24 m2
G-4	Lobby	37 m2
G-5	Office 1	3 m2
G-6	Office 2	3 m2
G-7	Female changing room	50 m2
G-8	Female shower area	19 m2
G-9	Female WC	10 m2
G-10	BoH / Plant	38 m2
G-11	Office 3	5 m2
G-12	Male changing room	39 m2
G-13	Male shower area	11 m2
G-14	Male WC	6 m2
G-15	Escape route	2 m2
G-16	Escape lobby	8 m2
<b>TOTAL</b>		<b>308 m2</b>

DOOR NUMBER	SPEC + SIZE	FIRE RATING
DG-1	TBC	N/A
DG-2	TBC	N/A
DG-3	TBC	N/A
DG-4	TBC	FD30s
DG-5	TBC	N/A
DG-6	TBC	N/A
DG-7	TBC	N/A
DG-8	TBC	N/A
DG-9	TBC	N/A
DG-10	TBC	N/A
DG-11	TBC	FD30s
DG-12	TBC	N/A
WG-1	TBC	

scale bar

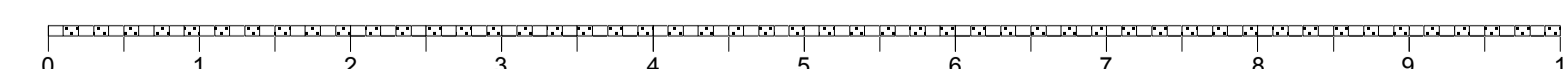

**A1 - Engineer to confirm removal of structural wall**

**A2 - Engineer to confirm opening requirements**

**B - M&E Engineer to confirm service duct size & plant requirements**

ISSUED FOR

**APPROVAL**

GOLDSTEIN  
WEEN  
ARCHITECTS  
UNIT 56,  
15-17 INGATE PLACE  
LONDON SW18 3NS  
Tel/Fax : (020) 7498 2111  
Mobile : (0) 777 5638 380  
mark.goldstein@goldsteinweenarchitects.com

ANOTHER SPACE  
COVENT GARDEN  
PROJECT

CLIENT  
GROUND FLOOR PLAN

TITLE  
SCALE 1:50 @ A1  
1:100 @ A3 DATE SEPT 2015

JOB No. 3190 DRAWN KS

3190 10 01 A

DRAWING No. REVISION