




Front Elevation
 SCALE 1:50



Rear Elevation
 SCALE 1:50

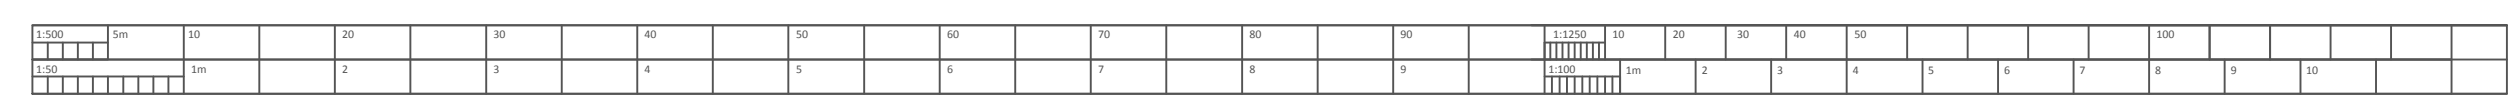

REV.	DESCRIPTION	REVISED BY AND DATE	APPROVED BY AND DATE
CONTRACTOR			
			
241A Kingston Vale London SW15 3PT United Kingdom T: +44 (0) 20 8547 1776 F: +44 (0) 20 8549 1256 E: omegagoldgroup@gmail.com W: www.omegagold.co.uk www.consultancyomega.co.uk			
Status			
Planning Application			
Contract			
Gower House Boutique Hotel 57 Gower Street, London WC1E 6HJ			
Title			
Existing Elevations			
JOB No.	SCALE	DRG. INITIATED BY	REVISIONS
P-103	1/50@A1	VA	0
DRAWING No.	DATE	DRG. CHECKED BY	
P-103	AUG_2015	EA	