




Front Elevation
 SCALE 1:50



Rear Elevation
 SCALE 1:50

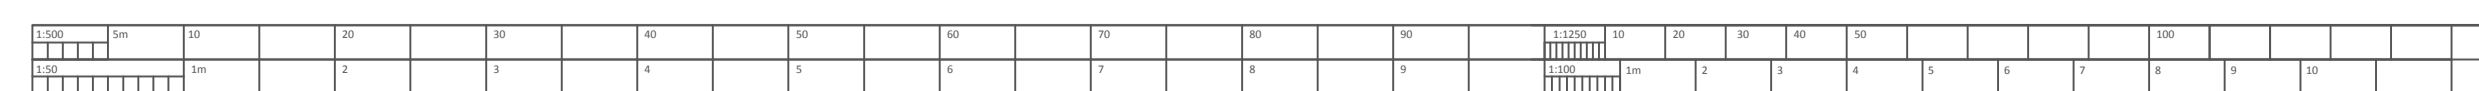

REV.	DESCRIPTION	REVISED BY AND DATE	APPROVED BY AND DATE

CONTRACTOR

OMEGA
 CONSULTANCY

241A Kingston Vale
 London SW15 3PT
 United Kingdom
 T: +44 (0) 20 8547 1776
 F: +44 (0) 20 8549 1256
 E: omegagoldgroup@gmail.com
 W: www.omegagold.co.uk www.consultancyomega.co.uk

Status
 Planning Application

Contract
 Gower House Boutique Hotel
 57 Gower Street, London WC1E 6HJ

Title
 Proposed Elevations

JOB No.	SCALE	DRG. INITIATED BY	REVISIONS
P-112	1/50@A1	VA	0

DRAWING No.	DATE	DRG. CHECKED BY
P-112	AUG_2015	EA