




**B** Existing West Elevation  
Scale 1:50

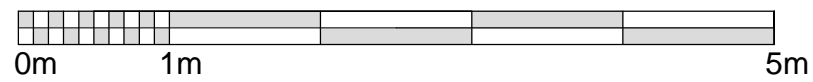

**GILB**  
CONSTRUCTION  
+44 (0) 20 7199 3223  
www.gilb.co.uk

Drawing Status: EXISTING WEST ELEVATION		
Project Address: 6A North End London NW3 7HL	Client: MS PENNY LENT	Scale: 1:50 @ A3
Date: 20 August 2015	Revision: A	Drawn By: LMJ
Drawing Number: PE04		

This confidential drawing and copyright is the property of Gilb Construction Ltd and is neither to be copied in any way nor disclosed to any third parties without the written consent of Gilb Construction Ltd