


**C** Existing South Elevation

Scale 1:50

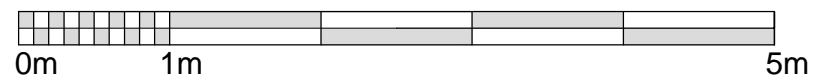

**GILB**  
**CONSTRUCTION**  
 +44 (0) 20 7199 3223  
 www.gilb.co.uk

Drawing Status: EXISTING SOUTH ELEVATION - WINDOWS			
Project Address: 6A North End London, NW3 7HL		Client: MS PENNY LENT	
Date: 20 August 2015	Scale: 1:50 @ A3		
Drawing Number: PE05	Revision: A	Drawn By: LMJ	

This confidential drawing and copyright is the property of Gilb Construction Ltd and is neither to be copied in any way nor disclosed to any third parties without the written consent of Gilb Construction Ltd