


D Existing South Elevation

Scale 1:75

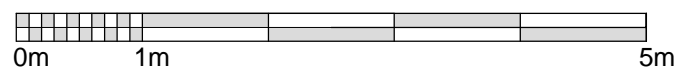

GILB
CONSTRUCTION

+44 (0) 20 7199 3223
www.gilb.co.uk

Drawing Status:
**EXISTING SOUTH ELEVATION -
GARAGE DOORS**

Project Address: 6A North End London, NW3 7HL	Client: MS PENNY LENT	
Date: 20 August 2015	Scale: 1:75 @ A3	
Drawing Number: PE06	Revision: A	Drawn By: LMJ

This confidential drawing and copyright is the property of GILB Construction Ltd and is neither to be copied in any way nor disclosed to any third parties without the written consent of GILB Construction Ltd