


#### NOTES:

Existing garage door removed and replaced with painted timber and glass traditional style doors as shown to match number 6.

## D Proposed South Elevation

Scale 1:75

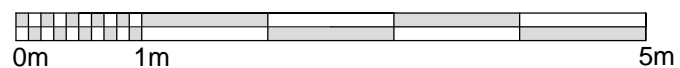

**GILB**  
CONSTRUCTION

+44 (0) 20 7199 3223  
[www.gilb.co.uk](http://www.gilb.co.uk)

Drawing Status: <b>PROPOSED SOUTH ELEVATION - GARAGE DOORS</b>	
Project Address: 6A North End London, NW3 7HL	Client: MS PENNY LENT
Date: 20 August 2015	Scale: 1:75 @ A3
Drawing Number: PP06	Revision: A
Drawn By: LMJ	

This confidential drawing and copyright is the property of GILB Construction Ltd and is neither to be copied in any way nor disclosed to any third parties without the written consent of GILB Construction Ltd