



Application Site

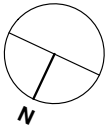

Scale 1:250

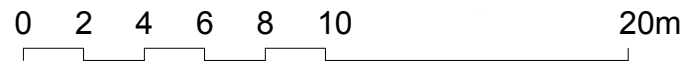

DO NOT SCALE THIS DRAWING. ONLY FIGURED DIMENSIONS ARE TO BE USED FOR THE PURPOSES OF CONSTRUCTION. ALL DIMENSIONS ARE TO BE CHECKED ON SITE BY THE CONTRACTOR AND SUCH DIMENSIONS ARE TO BE HIS RESPONSIBILITY. DISCREPANCIES, ERRORS AND OMISSIONS IN THE DRAWINGS ARE TO BE REPORTED TO THE ARCHITECT BEFORE WORK RELATING TO THESE ITEMS IS PUT IN HAND.

status	<b>For Planning</b>
revisions	- First Issue
Notes:	1. Do not scale from this drawing. 2. All dimensions to be checked on site by contractor and such dimensions to be his responsibility. 3. Report all drawing errors and omissions to the architect.

ARCHITECTS	
25 Links Yard, Spelman St, London E1 5LX tel 020 7539 3686 fax 020 7539 3687 mail@featherstoneyoung.com www.featherstoneyoung.com	
	
job	<b>Refurbishment &amp; Extension</b>
address	<b>Chestnut Cottage, Vale of Health, NW3</b>
dwg title	<b>Site Plan</b>
scale	1:250/A3
date	08/15
CHE	<b>002</b>
job reference	drawing number
-	revision