



Scale 1:100

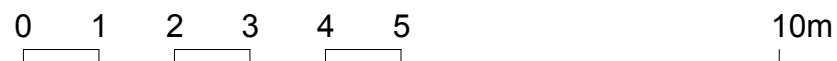

status	For Planning	ARCHITECTS 25 Links Yard, Spelman St, London E1 5LX tel 020 7539 3686 fax 020 7539 3687 mail@featherstoneyoung.com www.featherstoneyoung.com		 FeatherstoneYoung
revisions	- First Issue			
Notes: 1. Do not scale from this drawing. 2. All dimensions to be checked on site by contractor and such dimensions to be his responsibility. 3. Report all drawing errors and omissions to the architect.		job	Refurbishment & Extension	
		address	Chestnut Cottage, Vale of Health, NW3	
		dwg title	Existing First Floor Plan	
		scale	1:100/A3	date 08/15
		CHE	004	-
		job reference	drawing number	revision