



Scale 1:100

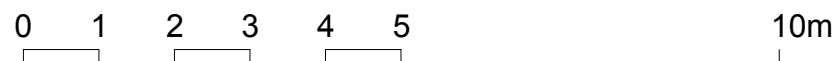

Shaded areas denote alterations and additions to the existing building fabric.

status	For Planning	ARCHITECTS 25 Links Yard, Spelman St, London E1 5LX tel 020 7539 3686 fax 020 7539 3687 mail@featherstoneyoung.com www.featherstoneyoung.com		 FeatherstoneYoung
revisions	- First Issue			
job Refurbishment & Extension		address Chestnut Cottage, Vale of Health, NW3		
dwg title Proposed First Floor Plan		scale 1:100/A3 date 08/15		
job reference CHE	drawing number 104	revision -		
Notes: 1. Do not scale from this drawing. 2. All dimensions to be checked on site by contractor and such dimensions to be his responsibility. 3. Report all drawing errors and omissions to the architect.				