




Existing East Elevation



Proposed East Elevation

Scale 1:100

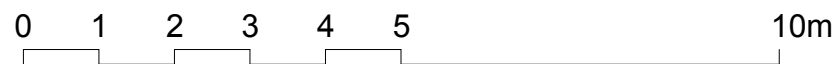

status	For Planning	<p style="text-align: right;"><i>ARCHITECTS</i></p> <p>25 Links Yard, Spelman St, London E1 5LX tel 020 7539 3686 fax 020 7539 3687 mail@featherstoneyoung.com www.featherstoneyoung.com</p>
revisions	- First Issue	
<p>Notes:</p> <p>1. Do not scale from this drawing. 2. All dimensions to be checked on site by contractor and such dimensions to be his responsibility. 3. Report all drawing errors and omissions to the architect.</p>		<p>job Refurbishment & Extension</p> <p>address Chestnut Cottage, Vale of Health, NW3</p> <p>dwg title Existing and Proposed East Elevation</p> <p>scale 1:100/A3 date 08/15</p>
<p>CHE job reference</p>	<p>300 drawing number</p>	<p>- revision</p>