




A Existing East Elevation Scale 1:50

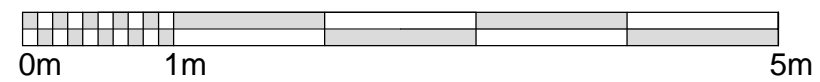

GILB

CONSTRUCTION

+44 (0) 20 7199 3223

www.gilb.co.uk

Drawing Status: EXISTING EAST ELEVATION

Project Address: 6A North End London NW3 7HL	Client: MS PENNY LENT
--	--------------------------

Date: 20 August 2015	Scale: 1:50 @ A3
-------------------------	---------------------

Drawing Number: PE03	Revision: A	Drawn By: LMJ
-------------------------	----------------	------------------

This confidential drawing and copyright is the property of Gilb Construction Ltd and is neither to be copied in any way nor disclosed to any third parties without the written consent of Gilb Construction Ltd