




**NOTES:**

- Existing casement windows removed and replaced with sash windows to match number 6.
- Existing dormer removed and replaced with new flat roof dormer

**A** Proposed East Elevation  
Scale 1:50

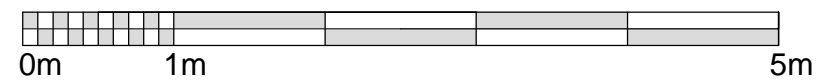

**GILB**  
CONSTRUCTION  
+44 (0) 20 7199 3223  
[www.gilb.co.uk](http://www.gilb.co.uk)

Drawing Status: <b>PROPOSED EAST ELEVATION</b>		
Project Address: 6A North End London NW3 7HL	Client: MS PENNY LENT	Scale: 1:50 @ A3
Date: 28 August 2015	Drawing Number: PP03	Revision: D
	Drawn By: LMJ	

This confidential drawing and copyright is the property of GILB Construction Ltd and is neither to be copied in any way nor disclosed to any third parties without the written consent of GILB Construction Ltd