




NOTES:

Existing casement windows removed and replaced with sash windows to match number 6.

Existing solid panel door removed and replaced with glazed, painted timber door.

B Proposed West Elevation
Scale 1:50

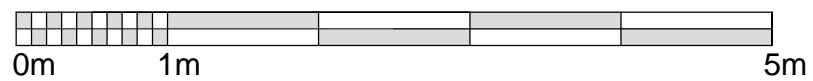

GILB
CONSTRUCTION
+44 (0) 20 7199 3223
www.gilb.co.uk

Drawing Status: PROPOSED WEST ELEVATION		
Project Address: 6A North End London, NW3 7HL	Client: MS PENNY LENT	
Date: 20 August 2015	Scale: 1:50 @ A3	
Drawing Number: PP04	Revision: A	Drawn By: LMJ

This confidential drawing and copyright is the property of Gilb Construction Ltd and is neither to be copied in any way nor disclosed to any third parties without the written consent of Gilb Construction Ltd