


NOTES:

Existing casement windows removed and replaced with sash windows to match number 6.

C Proposed South Elevation Scale 1:50

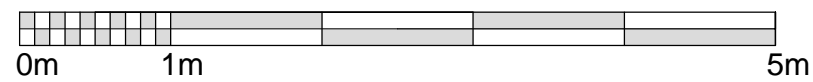

| | | |
|--|--------------------------|--------------------------|
| GILB | | |
| CONSTRUCTION | | |
| +44 (0) 20 7199 3223 | | |
| www.gilb.co.uk | | |
| <small>Drawing Status:</small> | | |
| PROPOSED SOUTH ELEVATION | | |
| - WINDOWS | | |
| <small>Project Address:</small> | <small>Client:</small> | |
| 6A North End London, NW3 7HL | MS PENNY LENT | |
| <small>Date:</small> | <small>Scale:</small> | |
| 20 August 2015 | 1:50 @ A3 | |
| <small>Drawing Number:</small> | <small>Revision:</small> | <small>Drawn By:</small> |
| PP05 | A | LMJ |
| <small>This confidential drawing and copyright is the property of Gilb Construction Ltd and is neither to be copied in any way nor disclosed to any third parties without the written consent of Gilb Construction Ltd</small> | | |