


PROPOSED SECOND FLOOR PLAN

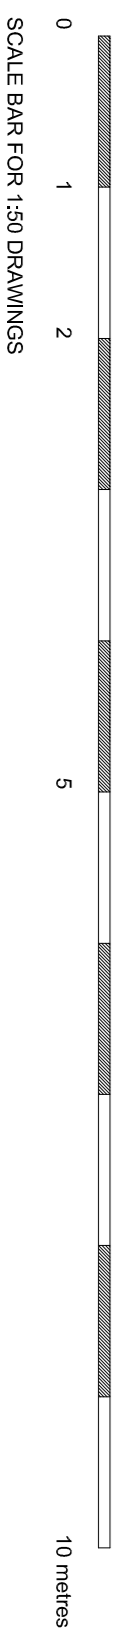

DWG STATUS
FOR PLANNING

PROJECT
**93 HIGHGATE
WEST HILL**

DWG TITLE
PROPOSED SF PLAN

DWG NO. **93HWH_P102B**
DATE **JUNE 2014**
SCALE **1:50**