


**EXISTING GROUND FLOOR PLAN**

1:50

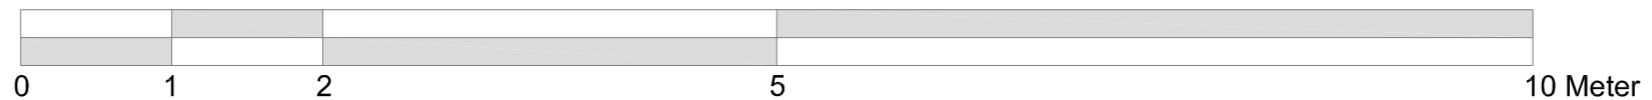

**CRAFTED SPACES**  
 ARCHITECTURE + URBANISUM  
DESIGNING WITH SOCIAL ECONOMICAL & ENVIRONMENTAL SUSTAINABILITY  
 (M) 07973988297

Applicant:  
**MR & MRS RAHMAN**

Job Title:  
 PROPOSED INTERNAL LAYOUT AT FLAT-42, LORRAINE COURT, CLARENCE WAY, NW1 8SG

Drawing Title:  
**EXISTING PLAN**

Scale: 1:50 Date: 23/08/2015	Drawing No. <b>1511-01</b>	Print Size <b>A3</b>	Revision
---------------------------------	-------------------------------	-------------------------	----------

Drawing Status  
**FOR PLANNING APPROVAL**