


PROPOSED GROUND FLOOR PLAN

1:50

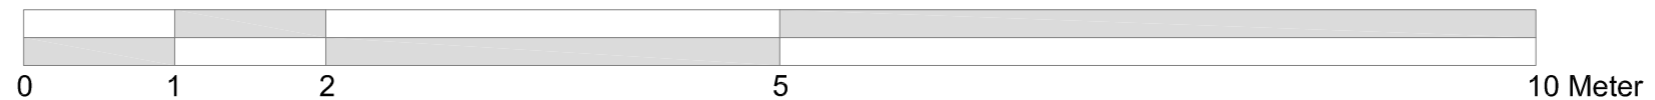

CRAFTED SPACES
 ARCHITECTURE + URBANISUM
DESIGNING WITH SOCIAL ECONOMICAL & ENVIRONMENTAL SUSTANIABILITY
 (M) 07973988297

Applicant:
MR & MRS RAHMAN

Job Title:
 PROPOSED INTERNAL LAYOUT AT FLAT-42, LORRAINE COURT, CLARENCE WAY, NW1 8SG

Drawing Title:
PROPOSED PLAN

Scale: 1:50 Date: 23/08/2015	Drawing No. 1511-02	Print Size A3	Revision
---------------------------------	-------------------------------	-------------------------	----------

Drawing Status
FOR PLANNING APPROVAL