




REAR ELEVATION

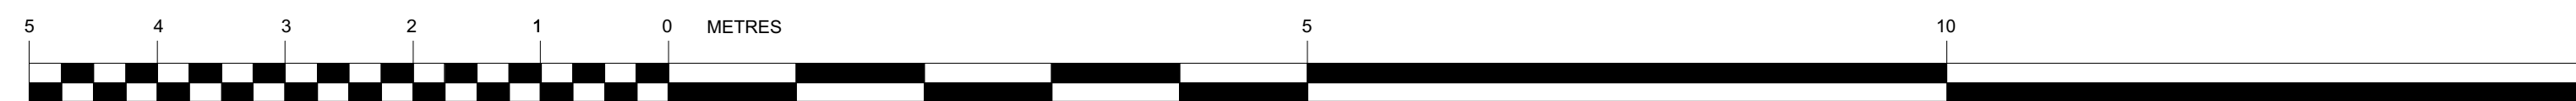

PLANNING APPLICATION



Charlton
Brown
Architects

1 Oak Hill Way, Hampstead, NW3 1275/AP2/07
Proposed Rear Elevation

The Belvedere 2 Back Lane Hampstead London NW3 1HL Scale 1:50 @ A1
T 020 7794 1234 E office@charltonbrown.com This drawing is copyright
Please follow the drawings exactly. If you find errors or omissions ask for clarification. Do not proceed without revised instructions. No dimensions to be scaled.