


DATUM 119.00m

## NORTH EAST ELEVATION

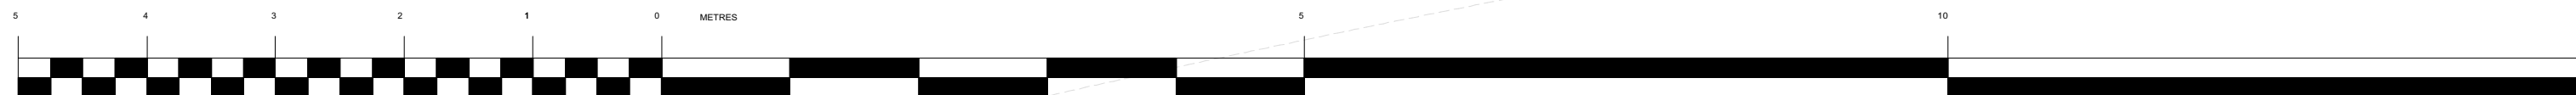

Charlton  
Brown  
Architects

1 Oak Hill Way, Hampstead, NW3 1275/S 06  
Existing side NE elevation

The Old Chapel, Shepherds Walk, Hampstead, London, NW3 5UE  
T: 020 7784 1234 F: 020 7435 5085 E: office@charltonbrown.com  
Scale 1:100 @ A3  
This drawing is copyright  
Please follow the drawings exactly. If you find errors or omissions ask for clarification. Do not proceed without revised instructions. No dimensions to be scaled.