


THERE ARE NO PROPOSED REVISIONS TO THE FRONT OF THE BUILDING


THEY WILL REMAIN AS PER THE APPROVED PLANNING DRAWINGS

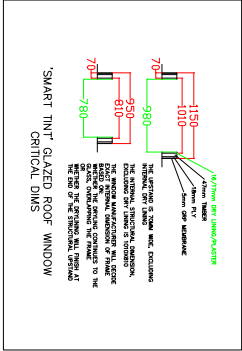

THIS SCHEME REVISION PROPOSES A SINGLE GLAZED PANELS 1000X800 FIXED IN TO AN INSULATED TIMBER DECK ROOF WITH GRP WEATHERING MEMBRANE

THE ROOF WILL SIT APPROX 385mm BELOW THE LIGHT WELL PARAPET BELOW THE REAR GARDEN GROUND LEVEL

GIVEN THE 1800mm HIGH BOUNDARY FENCES TO ALL SIDES, THE STRUCTURE WOULD NOT BE VISIBLE FROM ADJACENT PROPERTIES. IT WILL ONLY BE VISIBLE FROM WITHIN THE GARDEN WHEN STANDING CLOSE TO THE LIGHT WELL

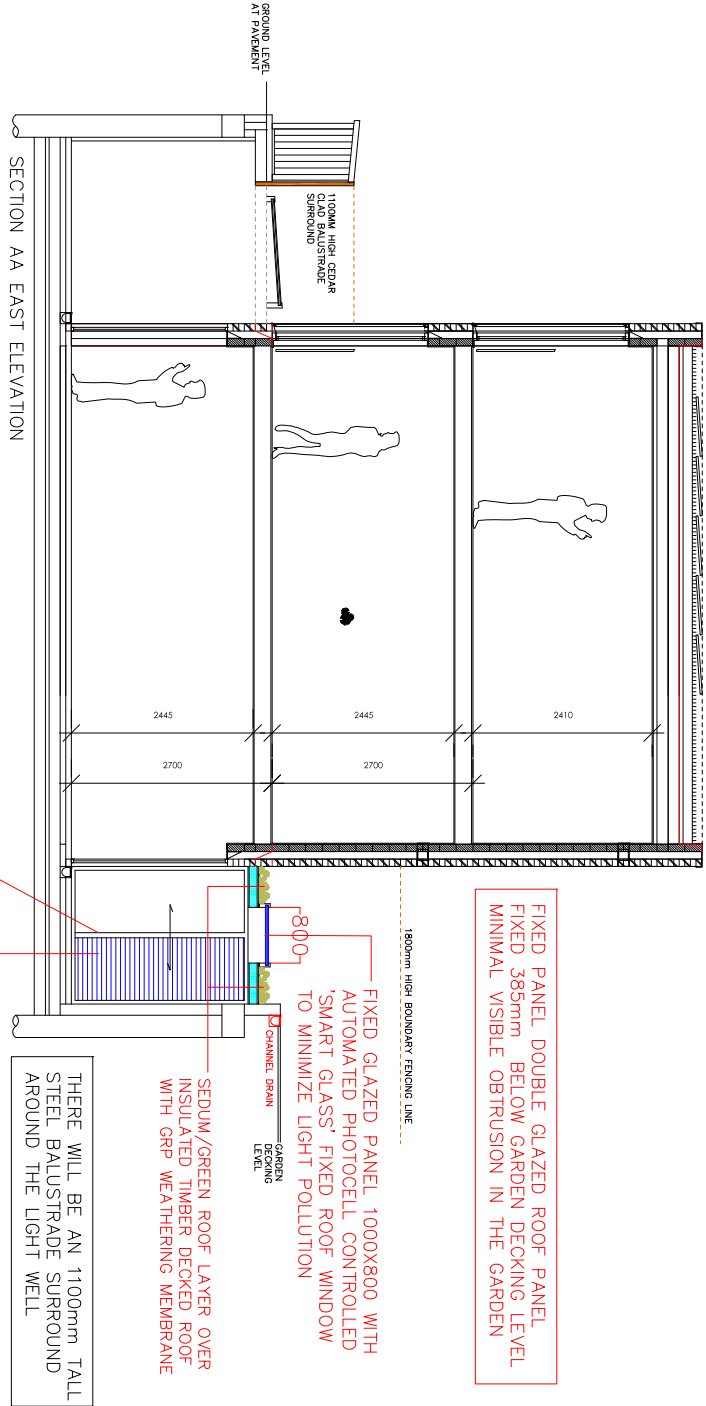

ALUMINIUM DOUBLE GLAZED SLIDING DOOR ALL FRAMES TO BE POWDER COATED TO MATCH EXISTING WINDOW PROFILES

DOUBLE GLAZED UNITS IN THE DOOR CAN ALSO BE FITTED WITH THE AUTOMATED MICRO BLIND SYSTEM





THERE WILL BE AN 1100mm TALL STEEL BALUSTRADE SURROUND AROUND THE LIGHT WELL

SEDUM/GREEN ROOF LAYER OVER TIMBER DECKING

SEDUM/GREEN ROOF LAYER OVER TIMBER DECKING SURROUND WITH GRP WEATHERING MEMBRANE

FIXED GLAZED PANEL 1000X800 WITH AUTOMATED PHOTOCELL CONTROLLED SMART GLASS- FIXED ROOF WINDOW TO MINIMIZE LIGHT POLLUTION

FIXED PANEL DOUBLE GLAZED ROOF PANEL FIXED 385mm BELOW GARDEN DECKING LEVEL MINIMAL VISIBLE OBSTRUCTION IN THE GARDEN

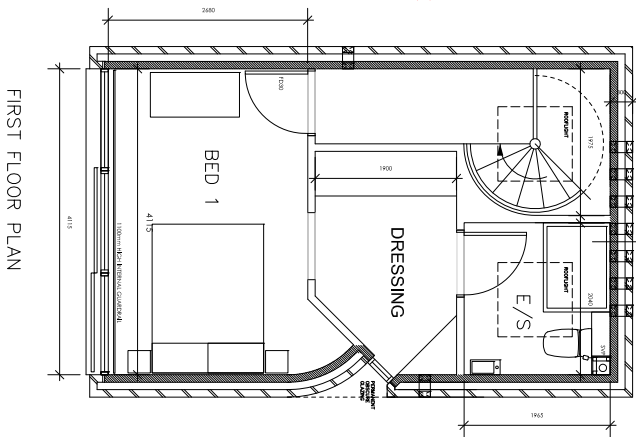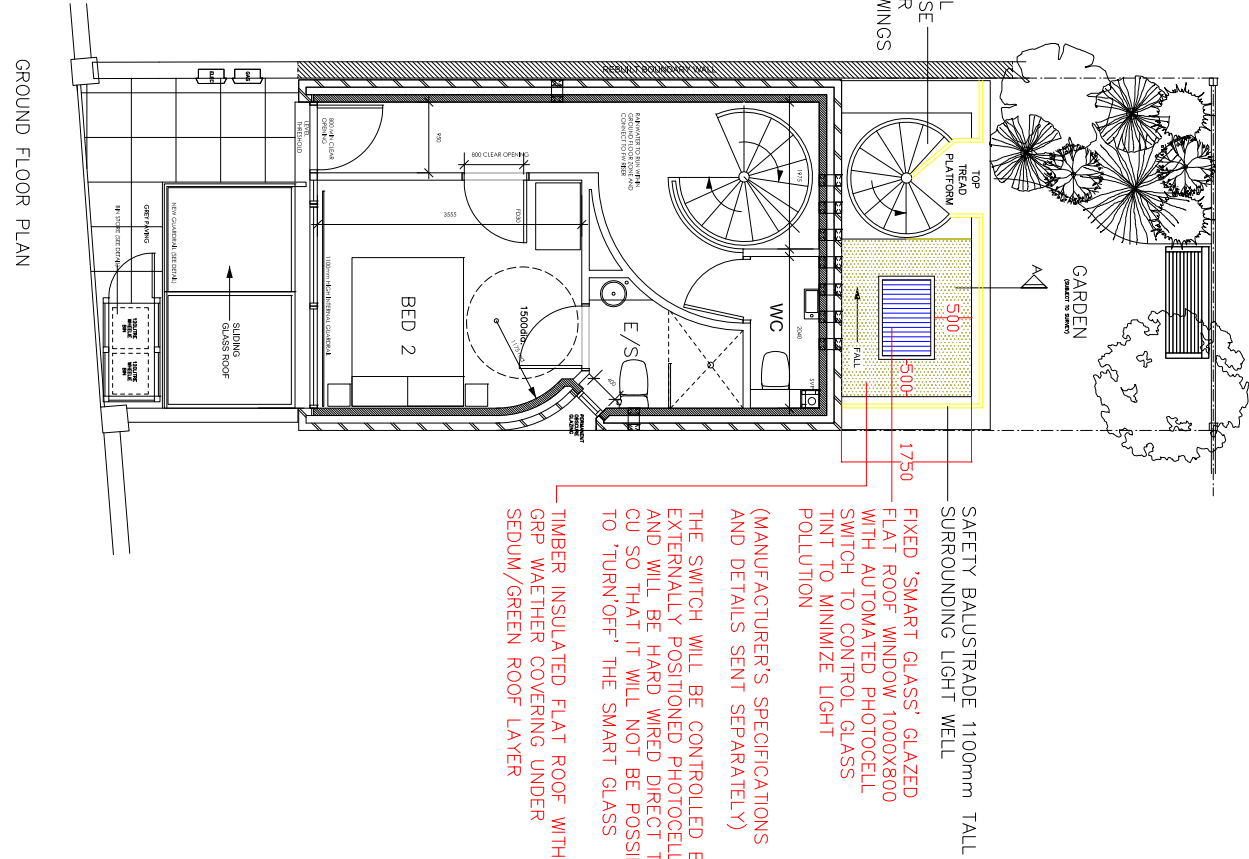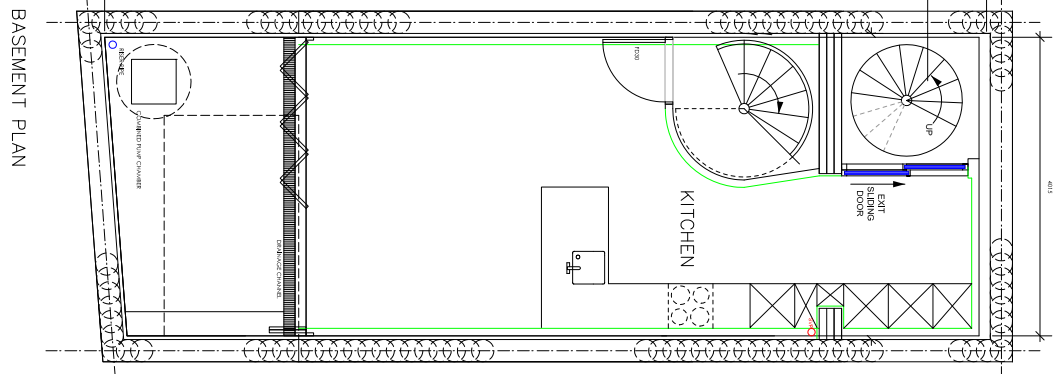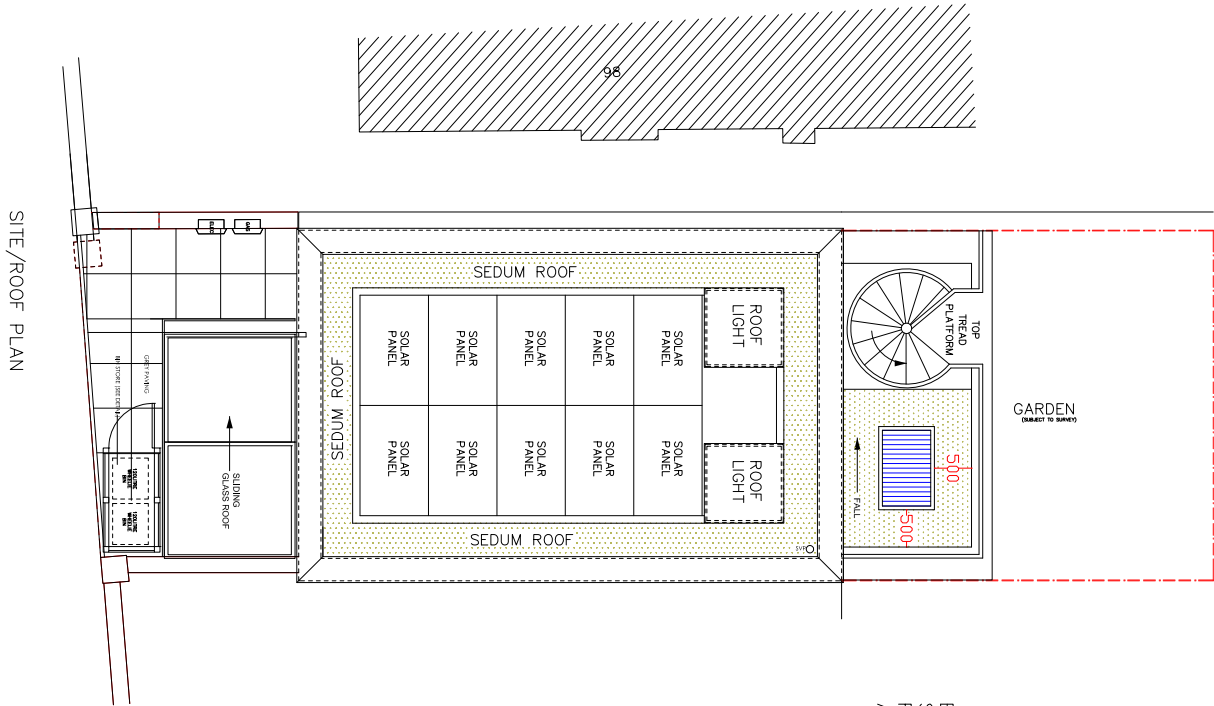

ALL FENESTRATION TO THE FRONT ELEVATION WILL REMAIN UNCHANGED AS PER PLANNING DRAWINGS

APPROVED UNDER 2013-6849-P

ALL FENESTRATION TO THE FRONT ELEVATION WILL REMAIN UNCHANGED AS PER PLANNING DRAWINGS

APPROVED UNDER 2013-6849-P

NOTES		DETAIL	
FIXED 'SMART GLASS' GLAZED FLAT ROOF WINDOW 1000X800 WITH AUTOMATED PHOTOCELL SWITCH TO CONTROL GLASS TINT TO MINIMIZE LIGHT POLLUTION		Existing and proposed layouts, elevations and sections showing proposed SMALLER conservatory and external staircase	
SOLAR SMART GLASS IS A PRODUCT OF 'SMART GLASS INTERNATIONAL'. SEE MANUFACTURER'S SPECIFICATIONS AND DETAILS SENT SEPARATELY INCLUDING PRODUCT SPEC, INSTALLATION/HANDLING GUIDE AND CONTROL SYSTEMS DETAIL		DATE: 2015/Sumatra/p05	
THE SWITCH WILL BE CONTROLLED BY EXTERNALLY POSITIONED PHOTOCELL AND WILL BE HARD WIRED DIRECT TO CU SO THAT IT WILL NOT BE POSSIBLE TO TURN OFF THE TINT		REV: G (05-06-15)	
'SMART GLASS' IS A PRIVACY GLASS. IT IS NOT A FILM. THERE ARE NO MECHANICAL PARTS. IT IS AN ELECTRONIC HARD WIRED TINTING SYSTEM THAT PROVIDES 96% CUT-OUT OF LIGHT		DRAWN BY: SC	
STERLING PARTNERS DESIGN AND PROJECT MANAGEMENT		SCALE: 1:100	
CANADA HOUSE 272 FIELD END ROAD EASTCOTE, MIDDX, HA4 9NA T: 020 3151 1296 F: 020 3151 1297 www.sterlingpartners.uk.com		SIZE: A2	
Mr M Bandali			
98b Sumatra Road London NW6 1PP			