



A	22.09.15	Levels and Windows Clarified	YA	KV
rev	date	revision description	drm	aud
drawing status		<b>PLANNING</b>		

224 west hendon broadway  
hendon  
london nw9 7ed  
T: 020 8203 9072  
F: 020 8203 8210

studio VArchitects


website: www.studioVarchitects.co.uk  
e-mail: info@studioVarchitects.co.uk

nrriart 27A HAMPSTEAD HIGH STREET, NW3 1QA	drawn PG	audited KV	scale 1 : 100 @ A3	date MAR 2015
drg title PROPOSED FRONT ELEVATION	job no. 1515	drg no. PLO6	rev A	

**PROPOSED FRONT ELEVATION**

1

1:100

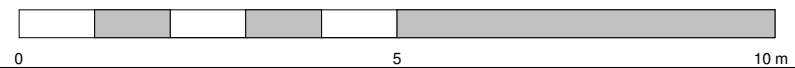

1:100