



SITE PLAN

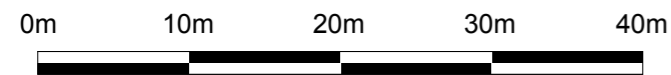

Scale 1:500@A3

-  Scaffold Shroud
-  Site Boundary



JOB No/ Desc.: 45 New Oxford Street, London, WC1A 1BH	
Drawing Desc.: Site Plan	Date : 14 October 2015
	Drawing No.: PY2425-002 rev C
	Scale: 1/500@A3