


# EXISTING NORTH ELEVATION



Scale 1:100@A3

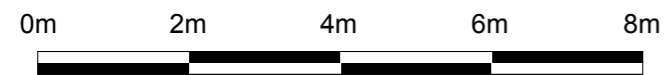

JOB No/ Desc.:

45 New Oxford Street, London, WC1A 1BH

Drawing Desc.:

Existing North Elevation

Date : 14 October 2015

Scale: 1/100@A3

Drawing No.:

PY2425-003  
rev C