




REAR: South

No alterations to this elevation

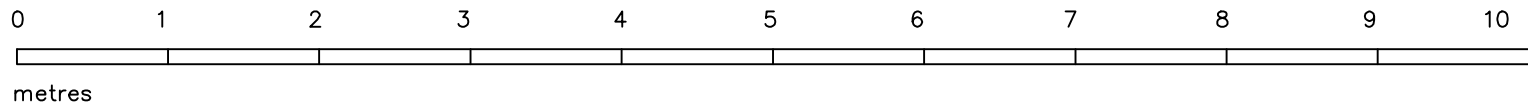

REV No.	DATE	REMARKS
14, PATSHULL ROAD, KENTISH TOWN, LONDON NW5		REAR ELEVATION AS EXISTING
Scale: 1:100 (at A3 print)	September 2015	I.D.CUTHBERT MCIAT ACIOB Chartered Architectural Technologist 6, Burgess Field, Chelmsford, Essex CM2 6UE Tel: 01245-450802 iancuthbert@blueyonder.co.uk
		drawing no: 482:11