


PROPOSED REAR ELEVATION AND SECTION B_B

PROPOSED SECTION C_C LOOKING TOWARDS COACH HOUSE

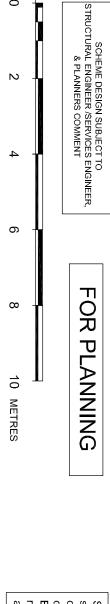

0

N

Subject to detailed dimensional survey -Please note these drawings are based on existing drawings prepared by others
BB Partnership cannot be held responsible for any discrepancies and/or inaccuracy that may arise

BB PARTNERSHIP LTD

THE TRAFALGAR . 17 REMINISTON STREET . LONDON NI 8DH
TEL . 020 7336 8555 FAX . 020 7336 8777
e-mail . architect@bbpartnership.co.uk CHARTERED ARCHITECTS

© 2010 BB PARTNERSHIP LIMITED ALL RIGHTS RESERVED

project 48 QUEENS GROVE FACADE RETENTION | * | mm/dd/yy| Description Description drwg. no date 08/11 scale 1:100@A3 ST rev drawn by

By _

drawing Proposed Rear Elevation
Section B-B + Section C-C EWA_208 0

do not scale . check all dimensions on site