


Site Plan.

Scale: 1:200

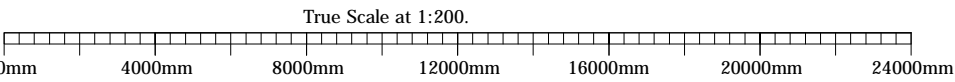

Reproduced from Superplan Data by permission of Ordnance Survey® on behalf of the Controller of Her Majesty's Stationery Office. All rights reserved.
Licence No: 10001998.

NOTES :

DO NOT SCALE from this drawing.
Contractors must verify all dimensions on site before setting out, commencing work, ordering materials or making any shop drawings.

This drawing and design is for use solely in connection with the project described below.

COPYRIGHT :-
This drawing is the copyright of Patterson DESIGN LTD, and must not be copied, re-issued or loaned without prior written consent of Patterson DESIGN LTD.
Any discrepancies and or conflicting information or specified is to be notified to Patterson DESIGN LTD, prior to construction on site. Construction should only proceed from drawings issued for construction purposes unless prior written consent is obtained.
Should any site personnel, or those employed to carry out the works on their behalf choose alternative materials, or components to those specified on Patterson DESIGN LTD drawings, without prior written agreement then they do so at their own risk.

SCHEDULE of Drawings:

JOB No:	SHEET No:	DRAWING TITLE:	SCALE
PD-15-288	001.	Location Plan.	1:2500.
PD-15-288	002.	EXISTING Basement and Ground Floor Plans.	1:50.
PD-15-288	003.	EXISTING First and Second Floor Plans.	1:50.
PD-15-288	004.	EXISTING Third Floor and Roof Plans.	1:50.
PD-15-288	005.	EXISTING Elevation to Euston Road.	1:100.
PD-15-288	006.	EXISTING Elevation to Warren Street.	1:100.
PD-15-288	007.	EXISTING Elevation to Conway Street.	1:100.
PD-15-288	008.	EXISTING Section Through Building.	1:100.
PD-15-288	009.	PROPOSED Site Layout.	1:200.
PD-15-288	010.	PROPOSED Basement and Ground Floor Plans.	1:50.
PD-15-288	011.	PROPOSED First and Second Floor Plans.	1:50.
PD-15-288	012.	PROPOSED Third and Fourth Floor Plans.	1:50.
PD-15-288	013.	PROPOSED Fifth Floor Plan.	1:50.
PD-15-288	014.	PROPOSED Sixth and Seventh Floor Plans.	1:50.
PD-15-288	015.	PROPOSED Roof Plan.	1:50.
PD-15-288	016.	PROPOSED Elevation to Euston Road.	1:100.
PD-15-288	017.	PROPOSED Elevation to Warren Street.	1:100.
PD-15-288	018.	PROPOSED Elevation to Conway Street.	1:100.
PD-15-288	019.	PROPOSED EAST Elevation Section 01.-01.	1:100.
PD-15-288	020.	PROPOSED Section 02.-02.	1:100.
PD-15-288	021.	PROPOSED Sections 03.-03./ 04.-04.	1:100.
PD-15-288	022.	PROPOSED Window Details SHEET 1.	1:10.
PD-15-288	023.	PROPOSED Window Details SHEET 2.	1:10.
PD-15-288	024.	PROPOSED Window Details SHEET 3.	1:10.
PD-15-288	025.	PROPOSED Window Details SHEET 4.	1:10.
PD-15-288	026.	PROPOSED Window Details SHEET 5.	1:10.

This drawing and design is for use solely in connection with the project described below.

No Responsibility For Any Error Or Omission In This Specification Will Be Recognised Unless Brought To The Attention Of The Client Or His Agent Prior To Signing The Contracts.

Rev:	Date:	Int:	Amendment:

Norfolk Attleborough Office:
2 Exchange Street, Attleborough, Norfolk,
NR17 2AB
Tel: 01953 456722

Also offices in Suffolk and London



www.pdarchitectural.co.uk

Project Address:
Proposed new Building at
357 Euston Road/
44 Warren Street,
LONDON, NW1 3AL.

Client Name:
for Mr P Collett.

Drawing Title:
PLANNING:
SITE Plan.

Drawn By: John H Patterson.	Project Ref Number: PD-15-288.
Date: SEPT 2015	Scale: 1:200@ A1.
Drawing Number: 009.	

RIBA Chartered Practice	ABBE Quality Accredited	RIBA Chartered Practice
All dimensions are in millimeters	Suffix:	
All dimensions to be checked on site		