

2015/2849/P - Erection of new mansard roof extension




2015/2849/P - Alteration to rear fenestration

MATERIALS:

- 1 White render
- 2 London Stock brick
- 3 White painted softwood windows
- 4 White painted softwood door
- 5 Concrete coping stone
- 6 Slate
- 7 Lead lined dormer
- 8 'IQ' pivot doors - RAL 9005
- 9 'IQ' frameless glass balustrade

2015/2849/P - Erection of new single storey extension

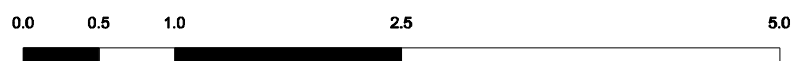

client : MANOR Co. LTD 35 Percy Street London W1T 2DQ	consultant 1 : -	consultant 2 : -	consultant 3 : -	consultant 4 : Notes -	revisions / notes : A: Revised following feedback from planners 18.11.16 -: Revision notes 00.00.16
---	---------------------	---------------------	---------------------	------------------------------	--

kingconroyarchitects
 ARCHITECTURE URBAN DESIGN PLANNING INTERIORS
 city temple holborn viaduct london EC1A 2DE
 t: +44 (0) 20 3151 5145 w: www.kingconroy.com

PROJECT TITLE : 21 CHALCOT ROAD
 ADDRESS : 21 CHALCOT ROAD, LONDON, NW1 8LL
 DRAWING TITLE : PROPOSED REAR ELEVATION
 SCALE : 1:50
 DATE : 07.08.15
 DRAWN : JH
 CHECKED : JK
 STATUS : PLANNING

drawing number :
15013 | PL20 | 201
 project reference drawing series series number

revision :
A
 A3 SHEET