


Rear Elevation

Notes:
 Any drawings or plans depicted make no allowance for the provision of any tie bars within the roof of the proposed conservatory. This can only be determined once the roof is put into manufacture.
 This drawing is the copyright of Anglian Home Improvements and must not be re-issued, loaned or copied without their consent. All dimensions are in millimetres (mm) unless noted otherwise. Do not use for base laying purposes.
 Produced on A3 paper



Rev.	Date	Description	Initials

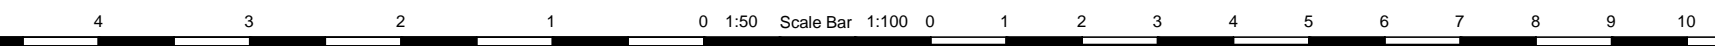

Drawing title: Existing Plan and Elevations		
CONTRACT No.:	099/88164	Page 1 of 4
Proposed at:	PVCu WHITE KNIGHT CONSERVATORY 13 Stratford Villas London NW1 9SJ	
For:	Mr Legg	
Drawers initials:	D.J	Scale : 1:50 Date: 19/11/15